


**FRONT EXTERIOR SIGN**

1  
6

1/2" = 1'-0"

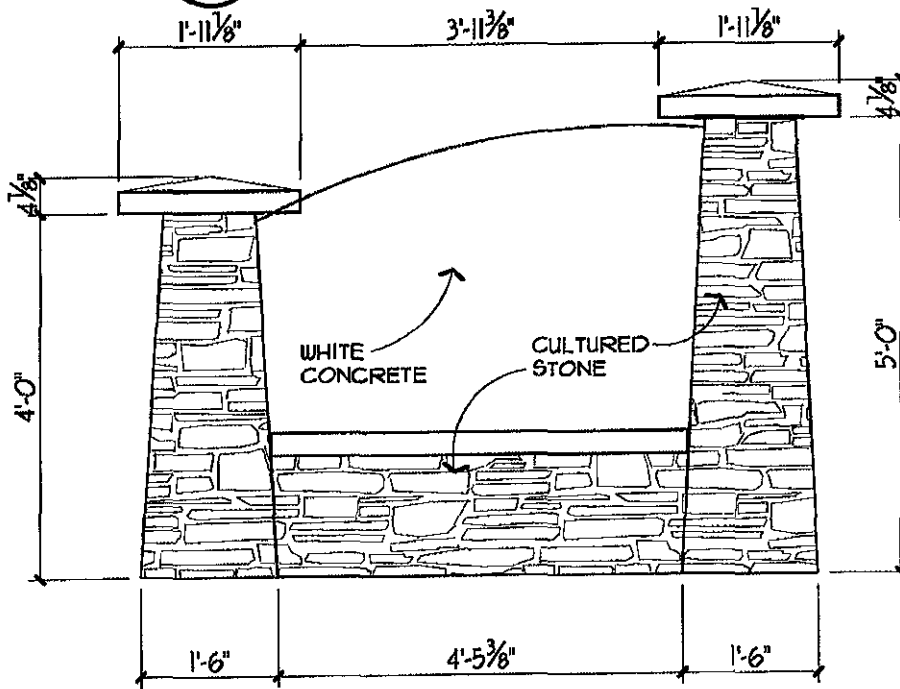


**BACK EXTERIOR SIGN**

2  
6

1/2" = 1'-0"

ADDITIONAL INFORMATION FOR THE PLANNED DEVELOPMENT SUBMITTAL

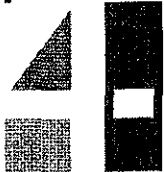

FOURFRONT DESIGN INC.

517 7th street rapid city sd 57701  
 ph: 605.342.9470 fax: 605.342.2377  
 www.4front.biz

ARCHITECTURE | ENGINEERING  
 GIS | SURVEYING

**CLARKSON MOUNTAIN VIEW  
 REMODEL/ ADDITION**

JOB NUMBER: 07.1384

RAPID CITY, SD

DATE: 09/11/08

SHEET TITLE:

COLORS FOR  
 EXT. SIGN

SHEET

6