


RECEIVED

SEP 26 2008

Rapid City Growth  
Department

ARCHITECT  
**ARC**HITECTURE  
 INTERNATIONAL  
 1105 CLARK STREET, SUITE 101  
 RAPID CITY, SOUTH DAKOTA 57701 TEL: 605-341-3206 FAX: 605-341-3681  
 WWW.ARCINTL.COM  
 BRINGING ARCHITECTURE TO YOUR WORLD

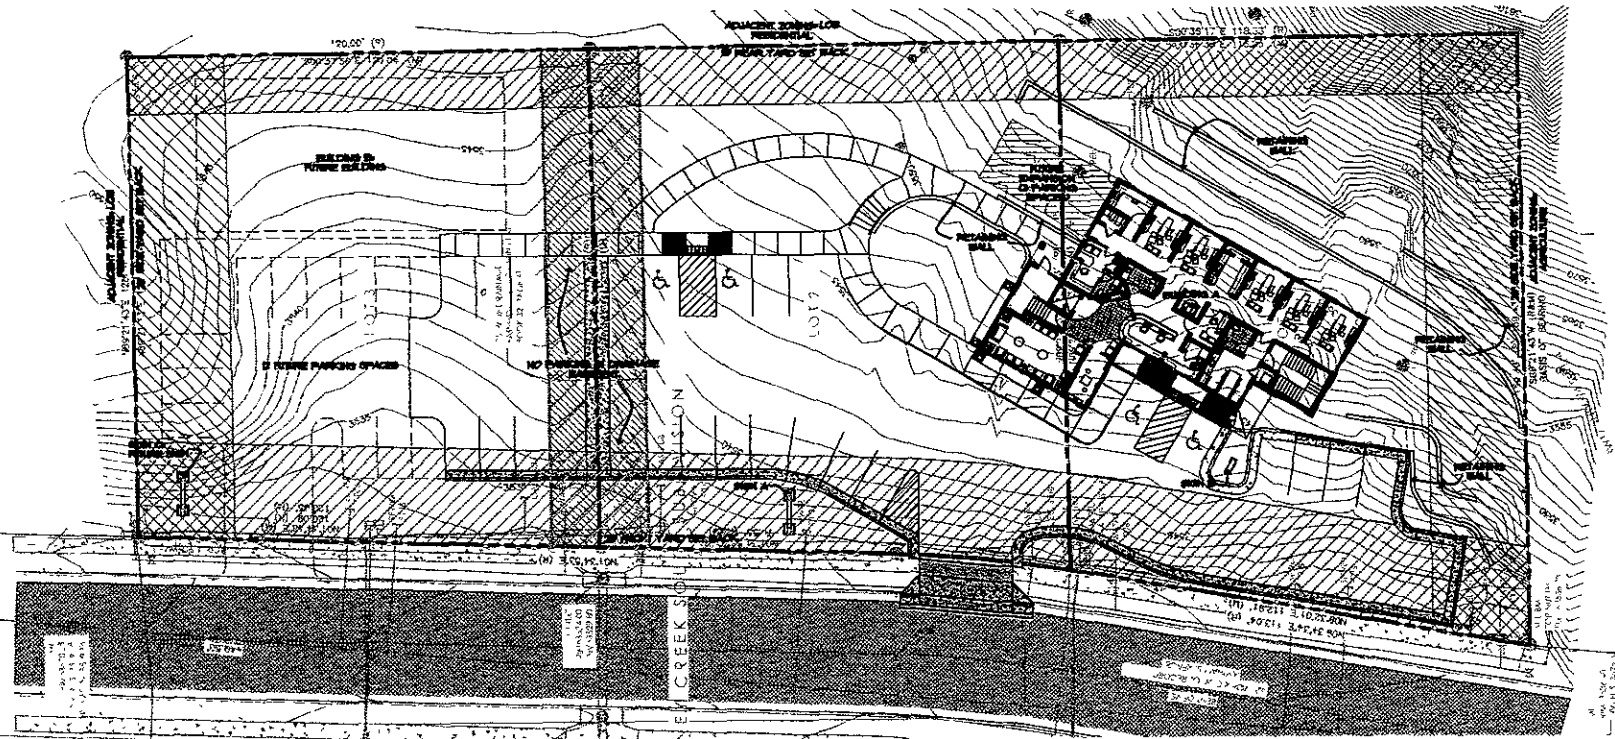

NOTE

DATE: SEPTEMBER 26, 2008

PROJECT MANAGER: CHRIS CLINEY

PROJECT NUMBER: 2008-002

REVISIONS

**CARPENTER  
DENTAL**  
RAPID CITY, SOUTH DAKOTA

SITE PLAN

1 SITE PLAN  
 ALL 1"=50'  
 NORTH

A1.1