



1 TRASH ENCLOSURE PLAN
N.T.S.

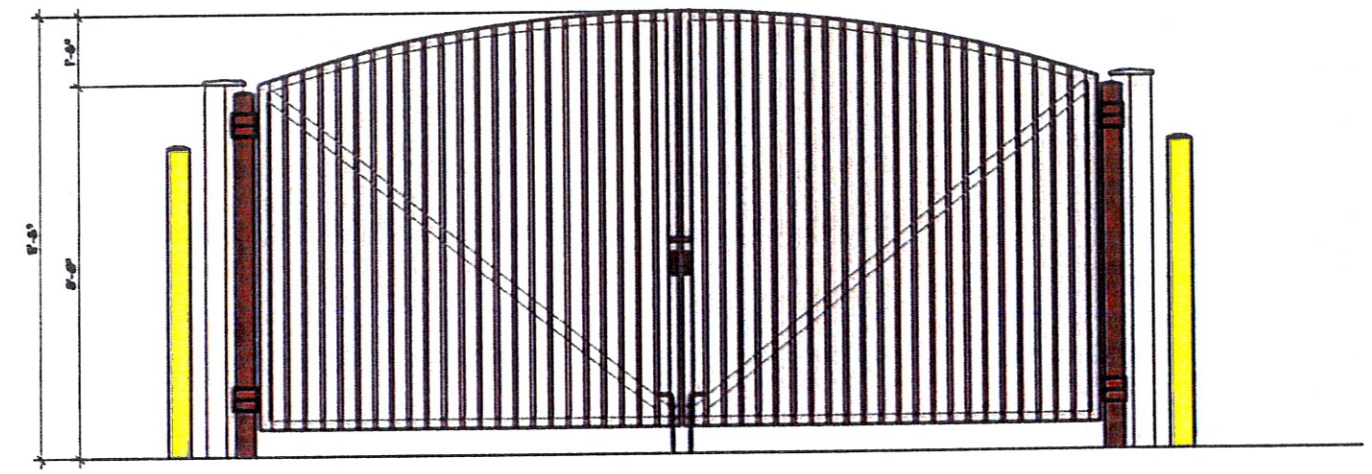


2 TRASH ENCLOSURE - FRONT ELEVATION
N.T.S.

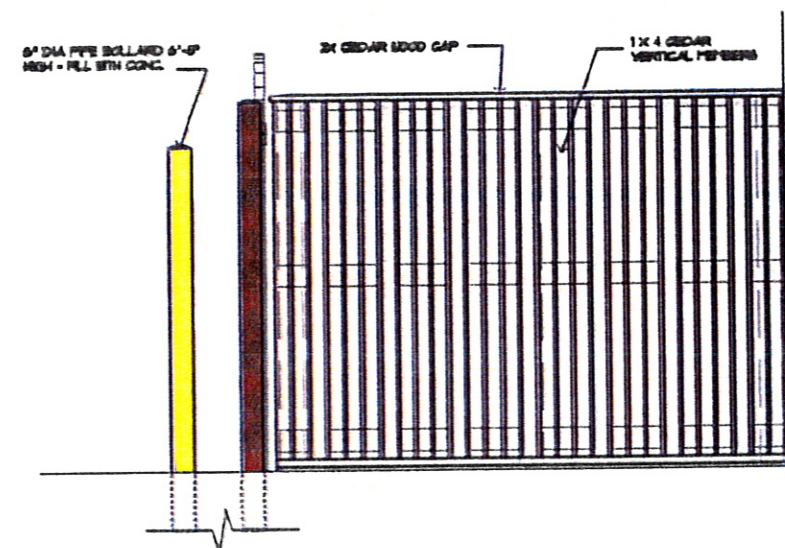

3 TRASH ENCLOSURE - SIDE ELEVATION
N.T.S.

RUSHMORE CROSSING OUT LOT 14 - LOT 4 BLOCK 3 EXISTING INTERSTATE FENCE

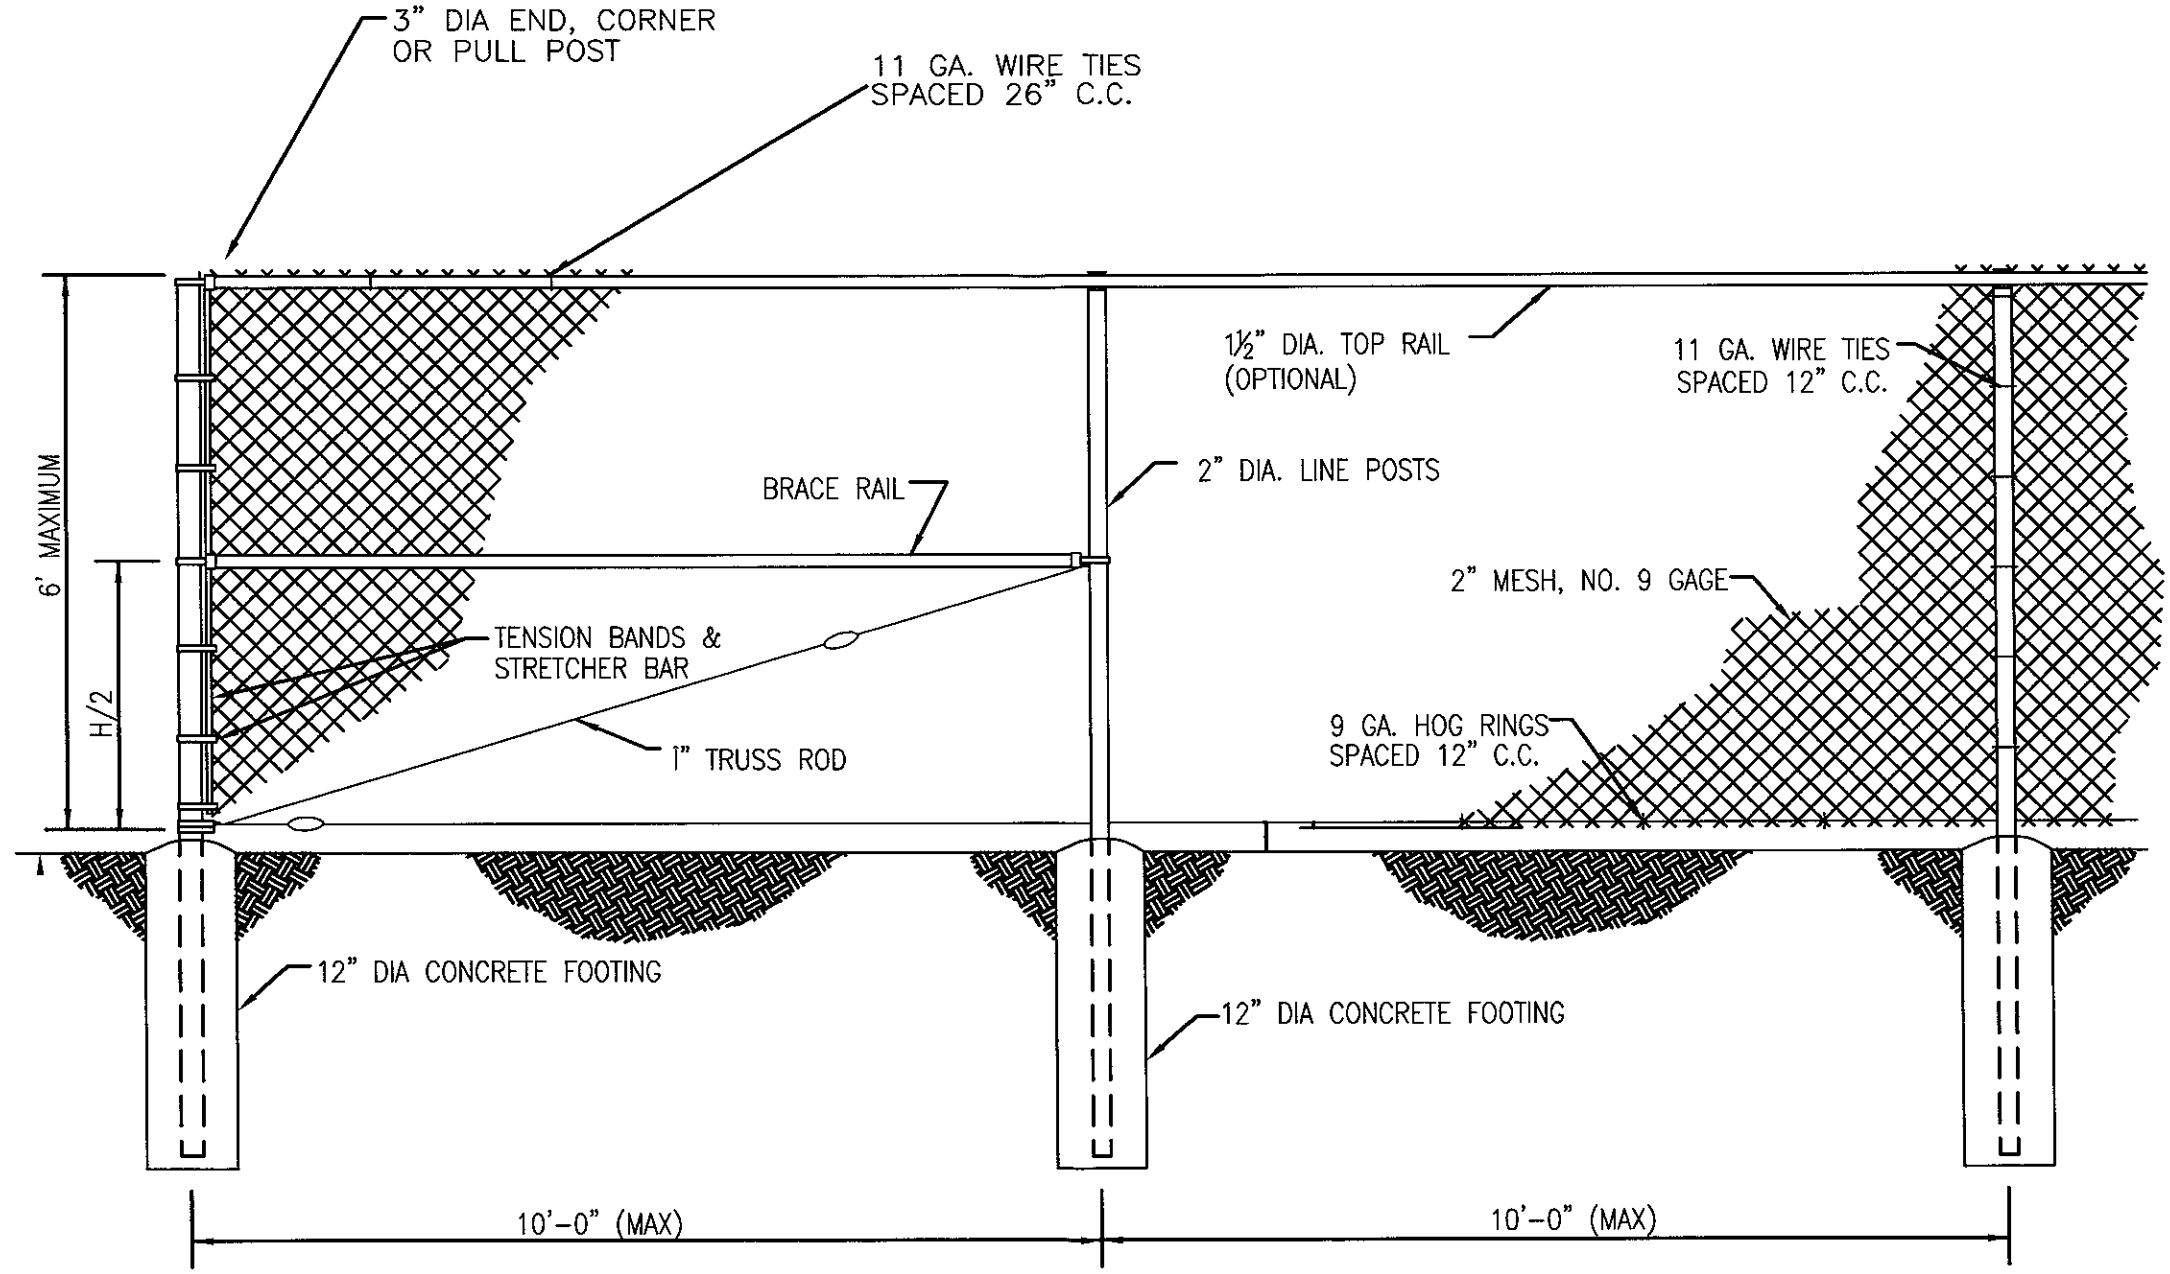

CHAIN LINK FENCE
N.T.S.

RECEIVED

DEC 05 2008

Rapid City Growth
Management Department

DREAM DESIGN
INTERNATIONAL, INC.



ENGINEERING LAND PLANNING
LANDSCAPE ARCHITECTURE
CONSTRUCTION OBSERVATION

X:\102\XXXX\102-0028\102-0028-60-1-Lot 4-Block 3\Drawings\EXHIBIT\SUBMITTANCE DETAIL.dwg Layout1_12/5/2008 3:40:25 PM 1:1