

Copyright 2008 Owners of Documents
The Applicant and the Mass and
Architectural drawings are for
reference only. No part of these
drawings or specifications shall be
used in construction or for any
other purpose without the written
consent of the Architect.



B-WO/C-WO FRONT ELEVATION



B-SL/A-SL FRONT ELEVATION

ELEV

Sheet Number

08-005

Project Number

OLSEN: HIDDEN VALLEY, INC.

SKYLINE VILLAGE
HOUSING PROJECT

PD SUBMITTAL
RAPID CITY, SOUTH DAKOTA

12/24/08

Drawn By TR

Checked by TR



baffuto architects
1114 11th Street W. 5th Fl. S.D.
Rapid City, SD 57701
Tel: 605.342.1111 Fax: 605.342.1112
www.baffuto.com



RECEIVED

DEC 23 2008

Rapid City
Management

ELEV

Sheet Number

08-005

Project Number

01/11/2009

RECEIVED

JAN 12 2009

Rapid City Growth
Management Department

OLSEN: HIDDEN VALLEY, INC.
SKYLINE VILLAGE
HOUSING PROJECT
PD SUBMITTAL
RAPID CITY, SOUTH DAKOTA

Drawn by: TB
Checked by: TB




B-WO/C-WO REAR ELEVATION


baffuto
architectural
interiors

1111 14th St. S.
Rapid City, SD 57701
Phone: 605.342.1111
Fax: 605.342.1112
www.baffuto.com

Copyright © 2008 by Olsen & Associates, Inc. All rights reserved. This drawing is the property of Olsen & Associates, Inc. and shall not be used in whole or in part for any other project without the written permission of Olsen & Associates, Inc.

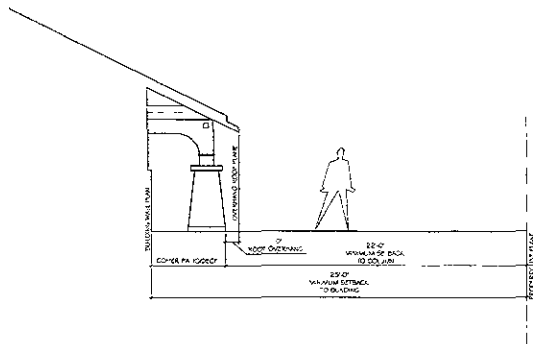

REAR YARD PROFILE
1/4" = 1'-0"

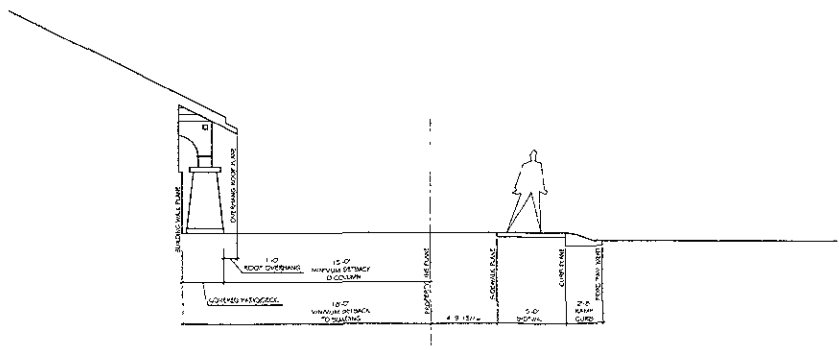

FRONT YARD PROFILE
1/4" = 1'-0"

PROF

Sheet Number

08-005

Project Number

OLSEN: HIDDEN VALLEY, INC.
SKYLINE VILLAGE HOUSING PROJECT
PD SUBMITTAL
RAPID CITY, SOUTH DAKOTA

12/24/08

Drawn by TB
Checked by TB




RECEIVED

DEC 23 2008

Rapid City
Management: Design

bafuto Architecture
ARCHITECTURE
1155 E. 13th Street
Rapid City, SD 57701
Tel: 605.342.1111
Fax: 605.342.1112
www.bafuto.com

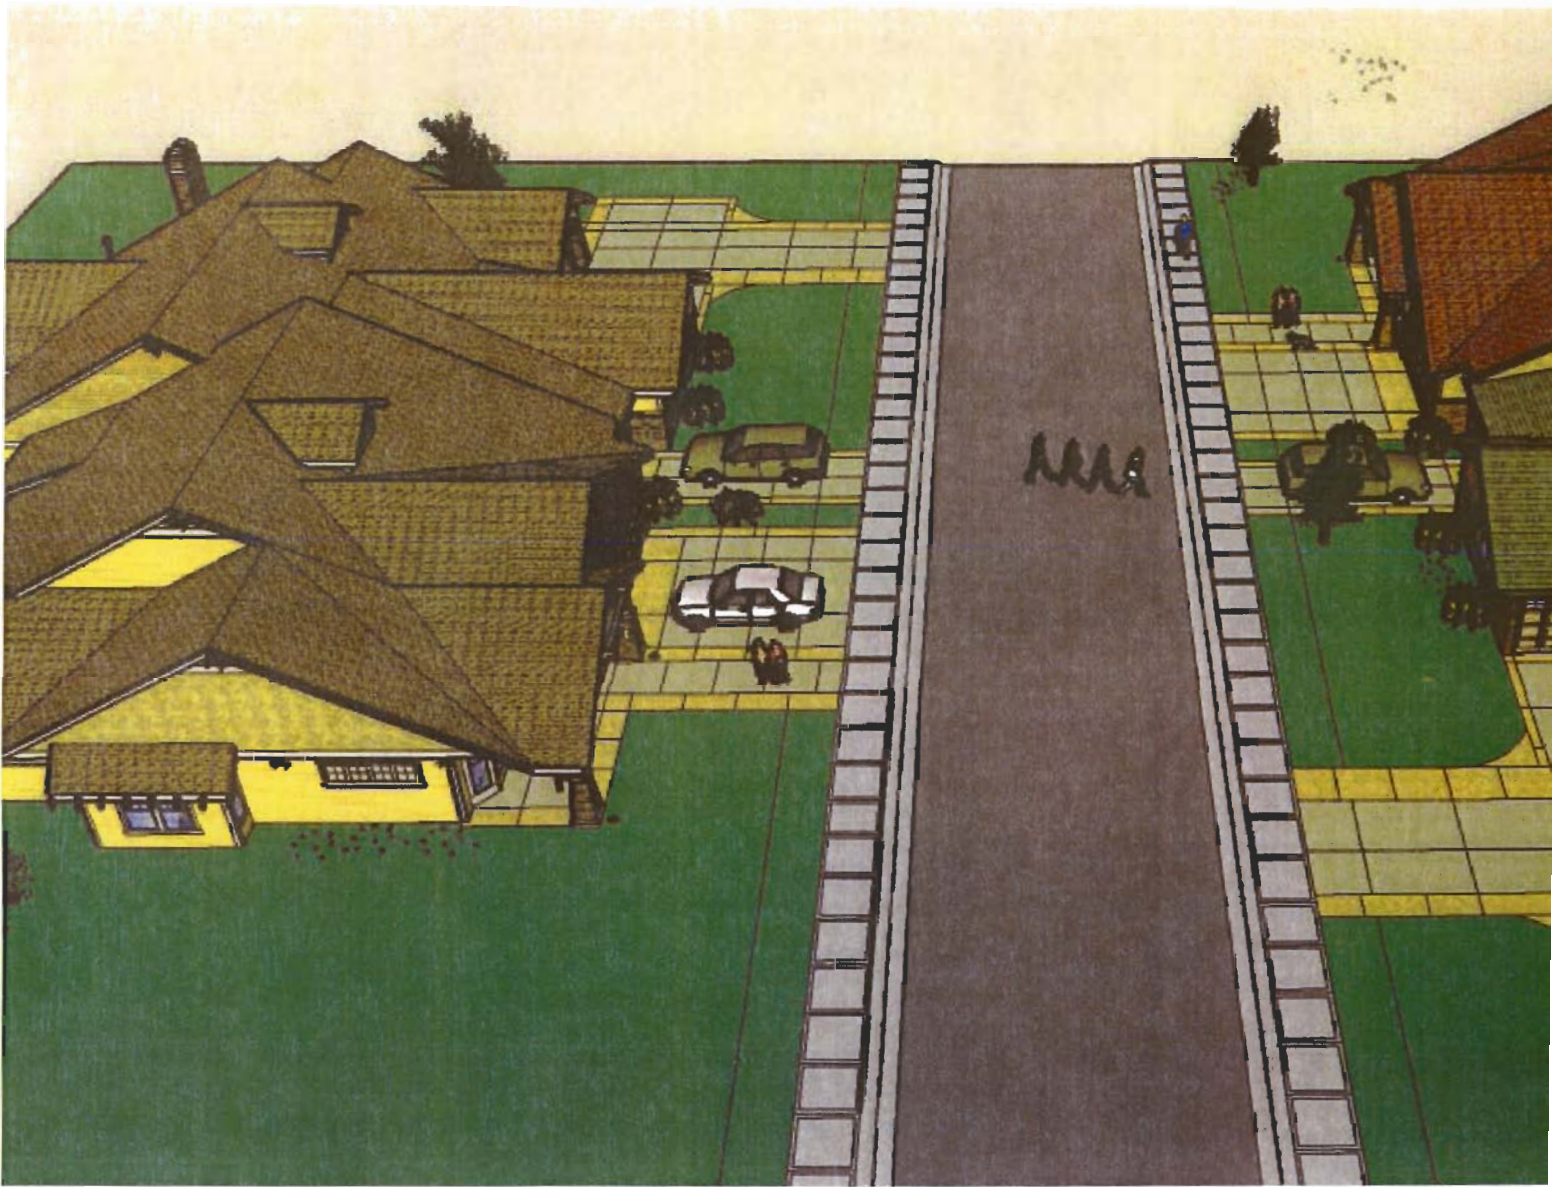






08PD067



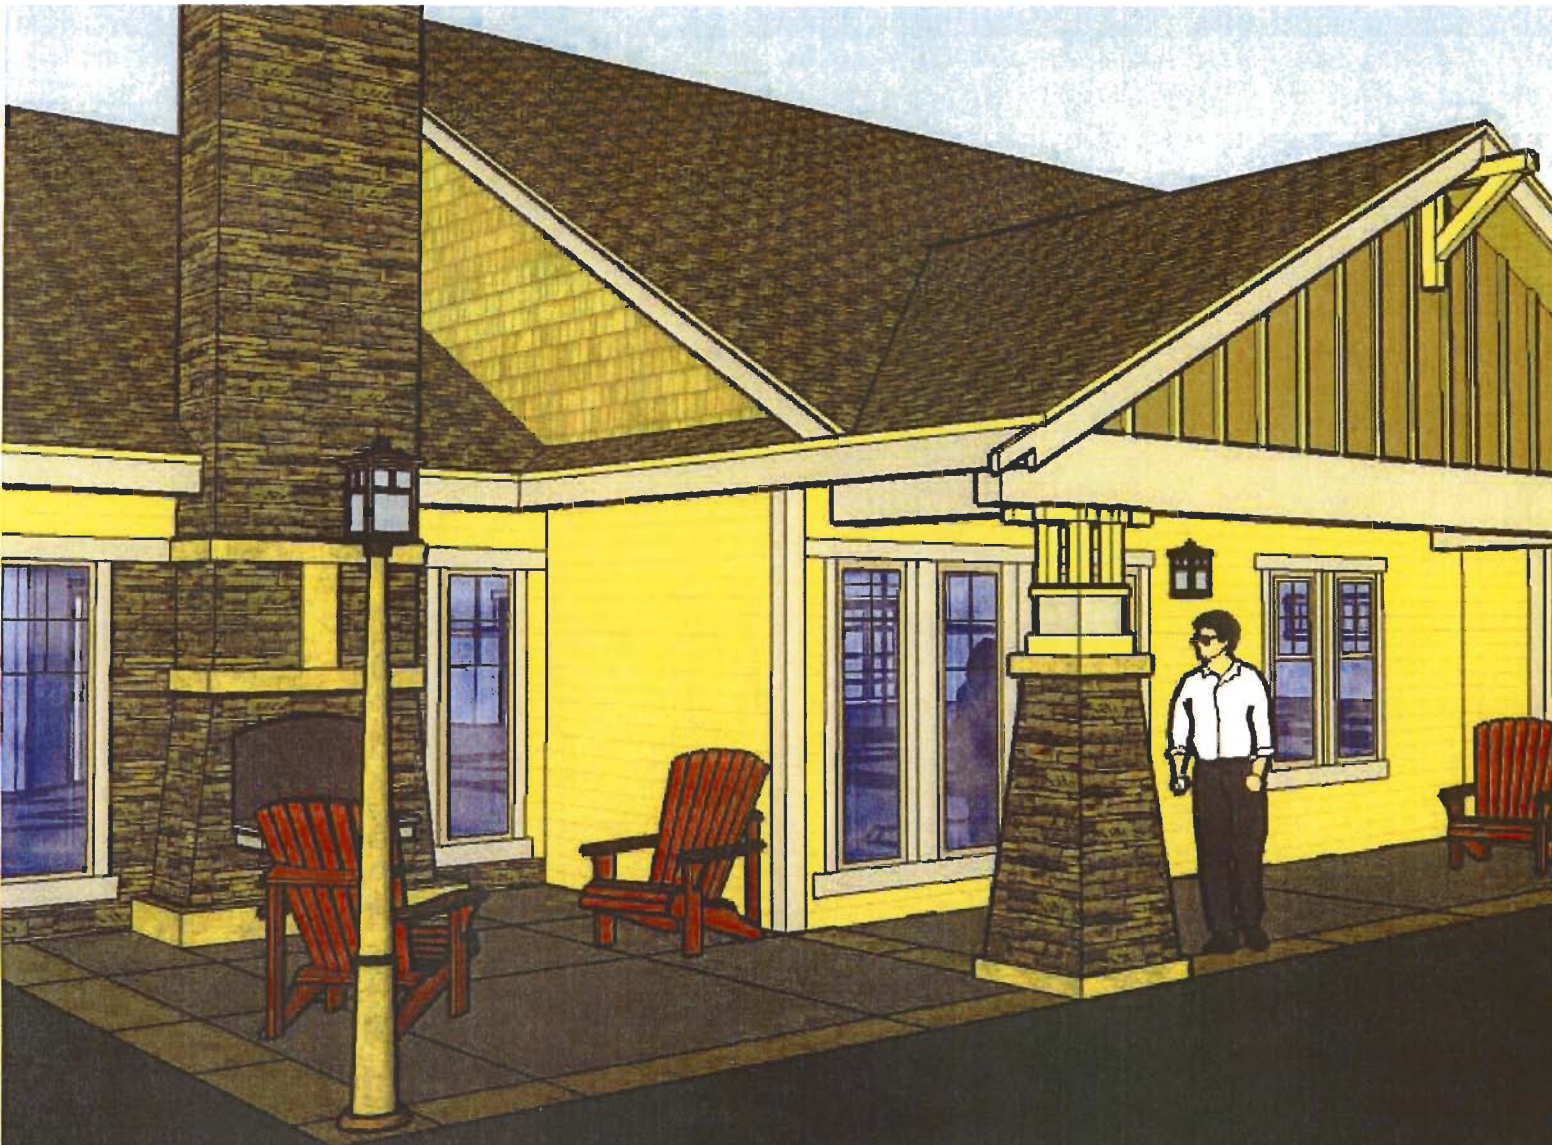


08PD067





08PD067

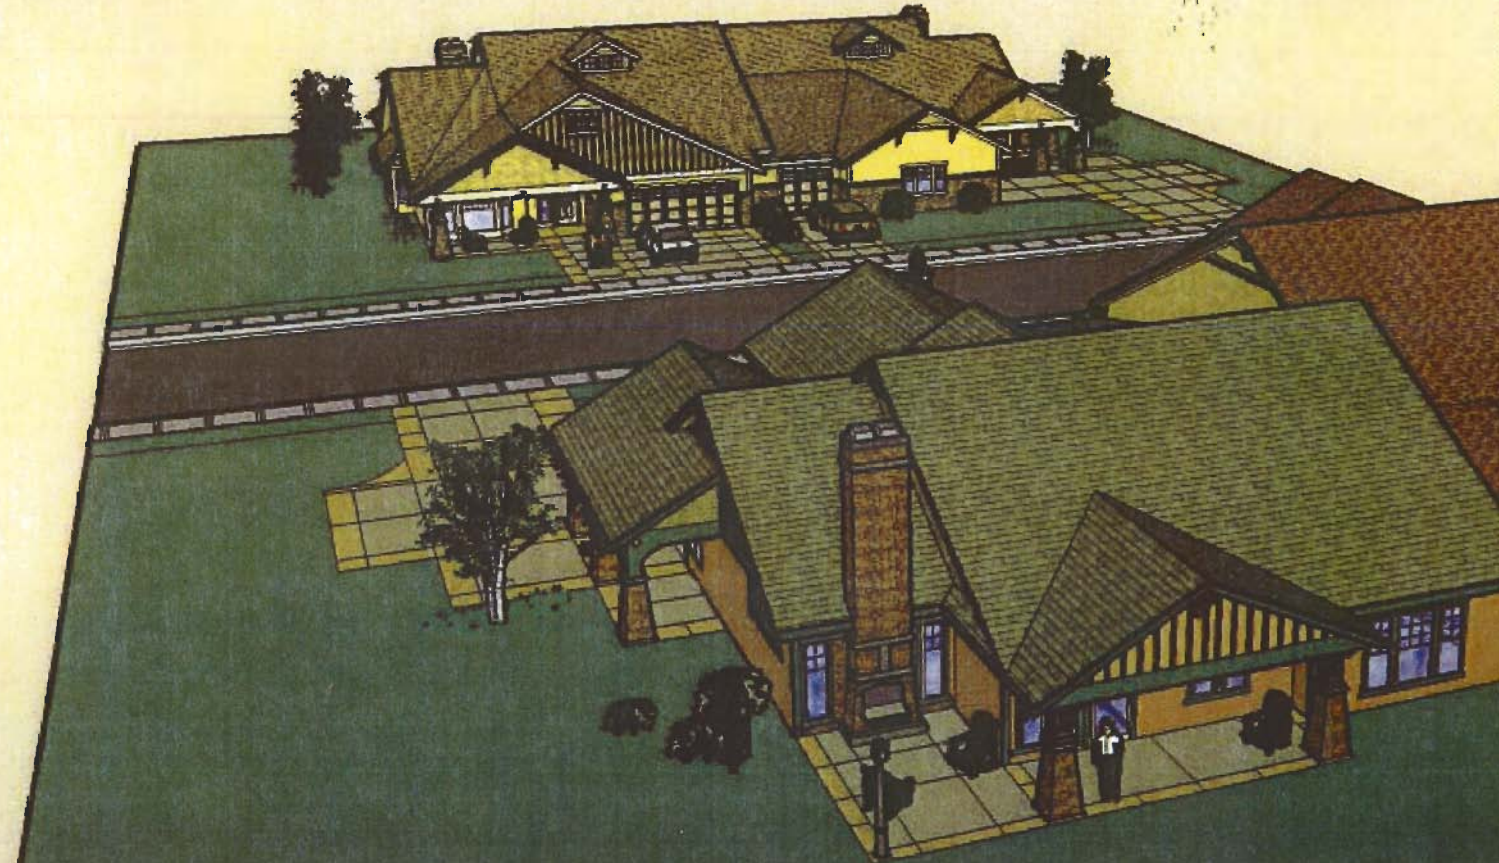

Skyline Village

Hidden Valley, Inc
Bungalow Vocabulary

PD Submittal

12/24/08

Exterior:

One Story Appearance
Porches
Dominating Gable Roofs
Shed Roof Add-On's
Dormers & Monitors
Overhangs
Connection to the Outdoors
Lots of Windows/Ventilation, Grouped
Window Combinations/Divided Lights
Wood Beams & Brackets
Warm Wood Doors
Painted Horizontal Wood Trim/Siding
Stucco Siding
Shingle Siding
Dominating Stone & Brick Columns
Exposed Rafter Details

Interior:

Arched Openings
Niches
Warm Feeling
French & Panel Wood Doors
Tile, Stone & Brick Fireplace
Built-in Shelves & Hutches
Wood Trimmed Openings
Layered Spaces
Stained or Painted Woodwork
Family of Lights
Crown Moldings
Hardwood Flooring
Wood or Tile Wainscoting
Wood Columns & Beams
Warm Wood Kitchen Cabinets

RECEIVED

DEC 24 2008

RECEIVED
Market Growth
Department



baffuto architettura