


CENTERLINE
 570 Kansas City Street Suite 307
 Rapid City, South Dakota 57701
 Phone: (605) 341-3193 Fax: (605) 341-3358
 centerline@rcsnet.com

Profile of
 Skyline Village
 Bendert Lane

OCK 1

NOTES REGARDING SEWER EXTENSION
 Coordinate all activity with fire station staff prior to starting work.

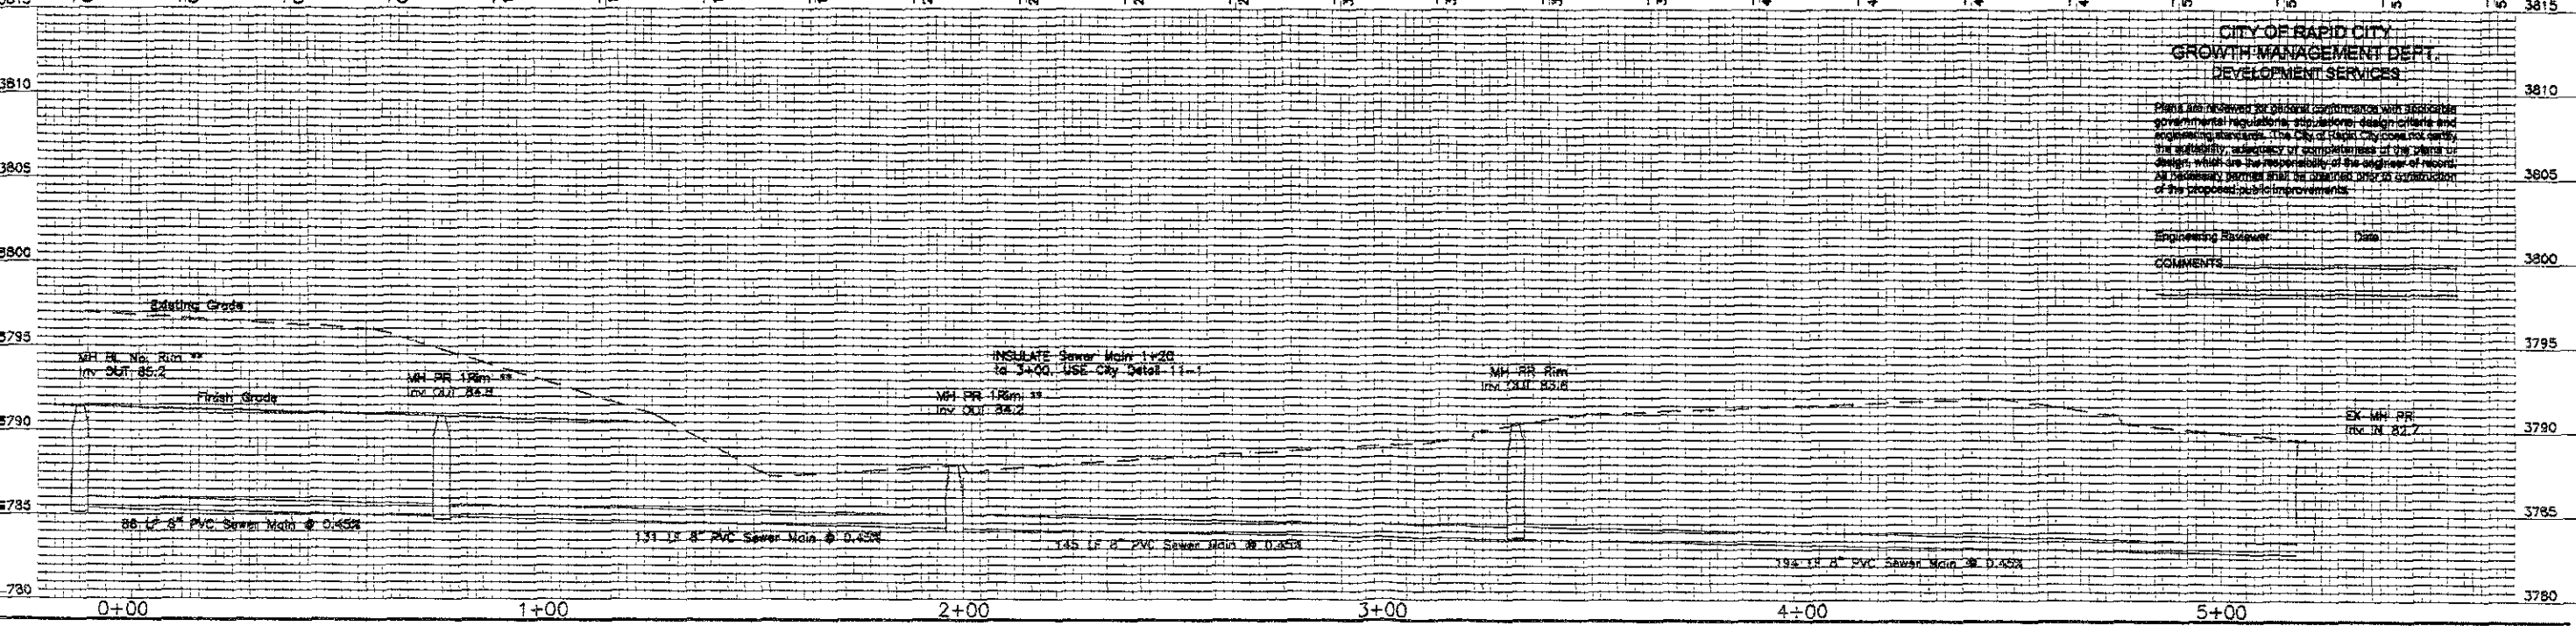

**CITY OF RAPID CITY
 GROWTH MANAGEMENT DEPT.
 DEVELOPMENT SERVICES**

Plans are prepared for general guidance with appropriate governmental regulations, standards, design criteria and engineering standards. The City of Rapid City does not warrant the accuracy, reliability or completeness of the plans or design, which are the responsibility of the engineer of record. All necessary permits shall be obtained prior to construction of the proposed public improvements.

Engineering Reviewer: _____ Date: _____
 COMMENTS: _____

PROJECT NO.: 08_125
 FILE NO: 08012
 DESIGN BY: LMK
 DRAWN BY: MLB
 CHECKED BY: LMK
 DATE: 12/01/08

C7
 OF X