


RECEIVED

SEP 26 2008

Rapid City Growth Management Department

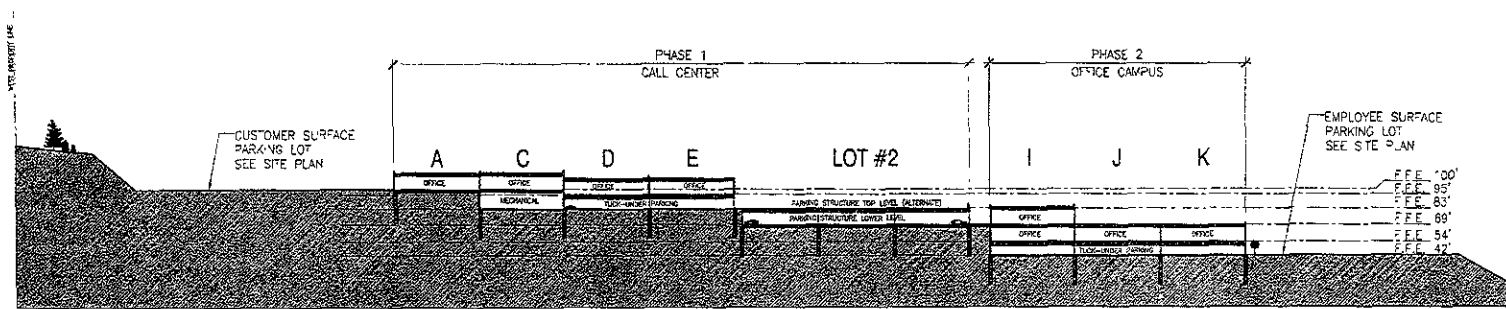

SITE SECTION LOOKING NORTH

SCALE 1" = 50'-0"

Drawing Name: C:\Users\jg\Documents\Projects\08PD054\08PD054.dwg, Plot Date: September 26, 2008, 11:29:04 AM



To Solve. To Excel. Together.

TSP, Inc.
600 Kansas City St.
Rapid City, SD 57701

Phone: (605) 343-9102
Fax: (605) 343-7159
www.tspinc.com

Architecture
Engineering
Construction

CONSULTANTS:

PROJECT TITLE:

Black Hills Power
Customer Call Center &
Office Campus
Rapid City, SD

ISSUES:

REV. OR. I. DATE. REV. SUB.

MARK. DATE. DESCRIPTION

REVISIONS:

MARK. DATE. DESCRIPTION

TSP PROJECT # 08070444

DRAWN BY: S.J.

CHECK BY: P.S.

© TSP 2008

SHEET TITLE:

ARCHITECTURAL
SITE SECTION
LOOKING NORTH

SHEET NUMBER

AS102

INITIAL DEVELOPMENT SUBMITTAL