


NOTE
 PROPOSED SWS LLC EQUIP
 -COLOR = CREAM
 -SIZE = 30" WIDE,
 31" DEEP, 77" HIGH
 -MATERIAL = METAL
 -QUANTITY = 4

NOTE
 BOUNDARY LINES ARE A COMPOSITE OF EXISTING
 DRAWINGS AND VARIOUS PUBLIC INFORMATION AND WERE
 NOT FIELD VERIFIED BY MAAS AND SON COMPANY

NOTE:
 FUTURE PAVEMENT BY VERIZON DEVELOPER

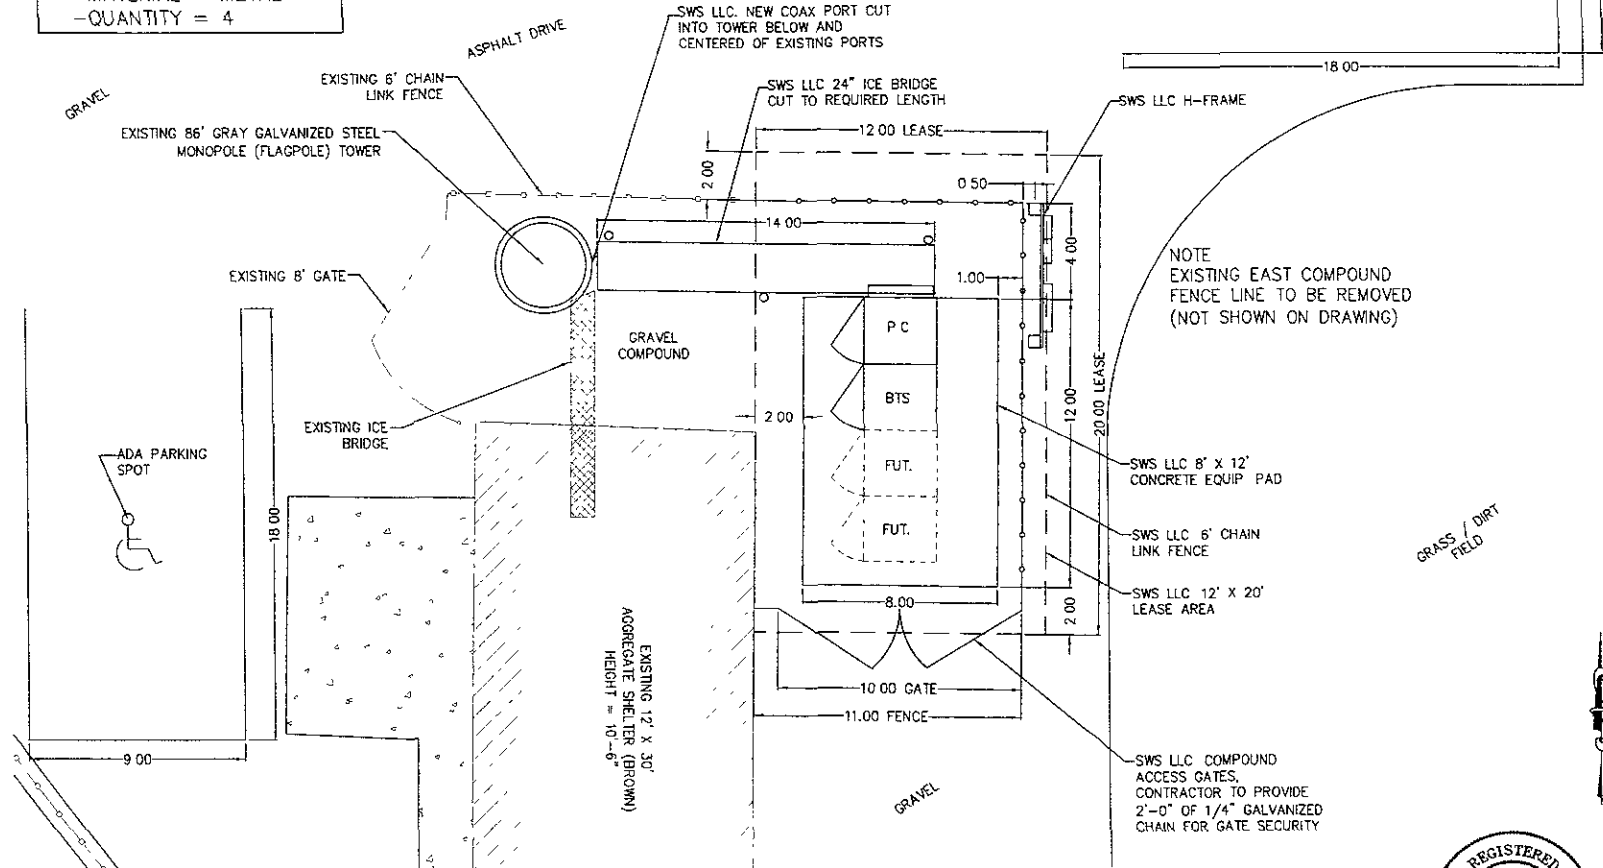


NOTE
 EXISTING EAST COMPOUND
 FENCE LINE TO BE REMOVED
 (NOT SHOWN ON DRAWING)

GRAPHIC SCALE



(IN FEET)
 1 inch = 5 ft.

① COMPOUND LAYOUT PLAN
 1"=5'

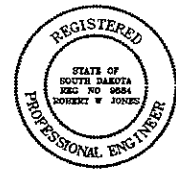

OWNER
SWS LLC.
 380 DUNSMUIR BLVD. S.W.
 P.O. BOX 608
 BETHLEHEM, SD 57708

PROJECT MANAGER
i wireless
 4135 N.W. URBANDALE DRIVE
 URBANDALE, IA 50222

TRANSMISSION
 SD0249

DATE: 03/27/08

REVISIONS		
NO	DATE	DESCRIPTION
△	3/31/08	CLIENT COMMENTS
△	5/22/08	ADD SCALE
△	09/03/08	1ST SUBMITTAL
△	09/20/08	2nd SUBMITTAL
△	09/25/08	3RD SUBMITTAL
△	10/20/08	4TH SUBMITTAL
△	01/05/09	5TH SUBMITTAL
△	01/06/09	6TH SUBMITTAL



3000 41ST STREET
 HOLME, L. 51220
 505-744-7000

THIS DRAWING IS COPYRIGHTED AND IS
 THE SOLE PROPERTY OF THE OWNER.
 IT IS PRODUCED SOLELY FOR USE
 BY THE OWNER AND ITS AFFILIATES.
 REPRODUCTION OR USE OF THIS DRAWING
 AND/OR THE INFORMATION CONTAINED IN
 IT IS FORBIDDEN WITHOUT THE WRITTEN
 PERMISSION OF THE OWNER.

ISSUED AND UNDER PRODUCTION NUMBER
108315

SITE TYPE
**COLD
 MONOPOLE TOWER**

SITE NUMBER
SD0249

SITE ADDRESS
**630 FARNWOOD AVE.
 RAPID CITY, SD 57701**

SHEET TITLE

COMPOUND PLAN

CHECK NUMBER
A-2