



2nd FLOOR

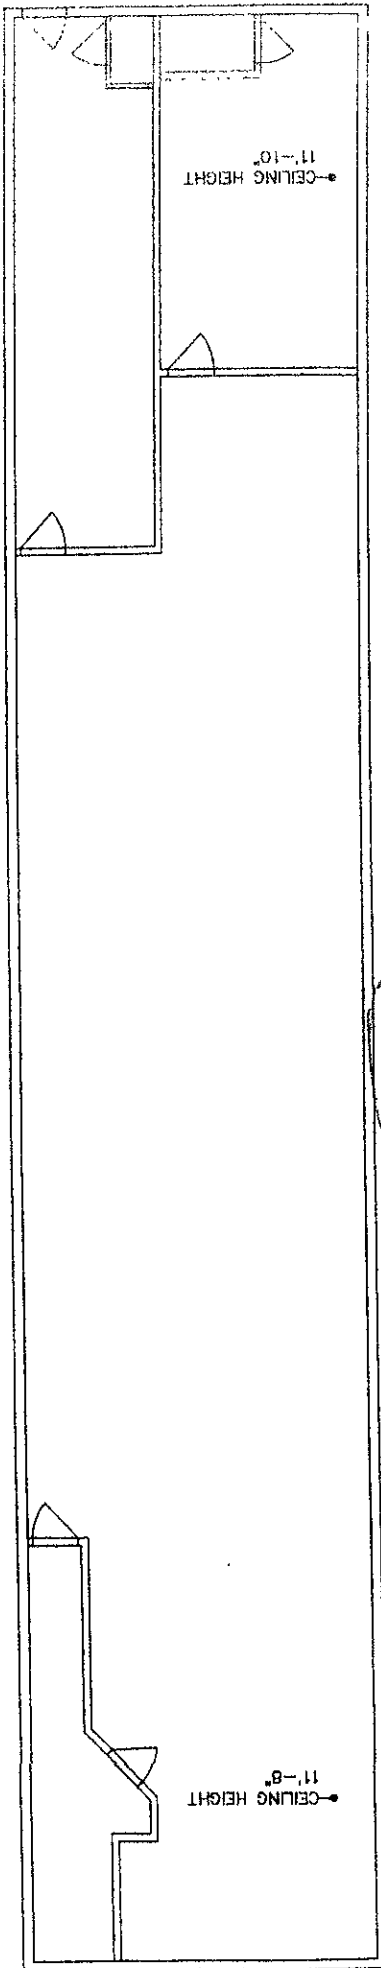

1st FLOOR

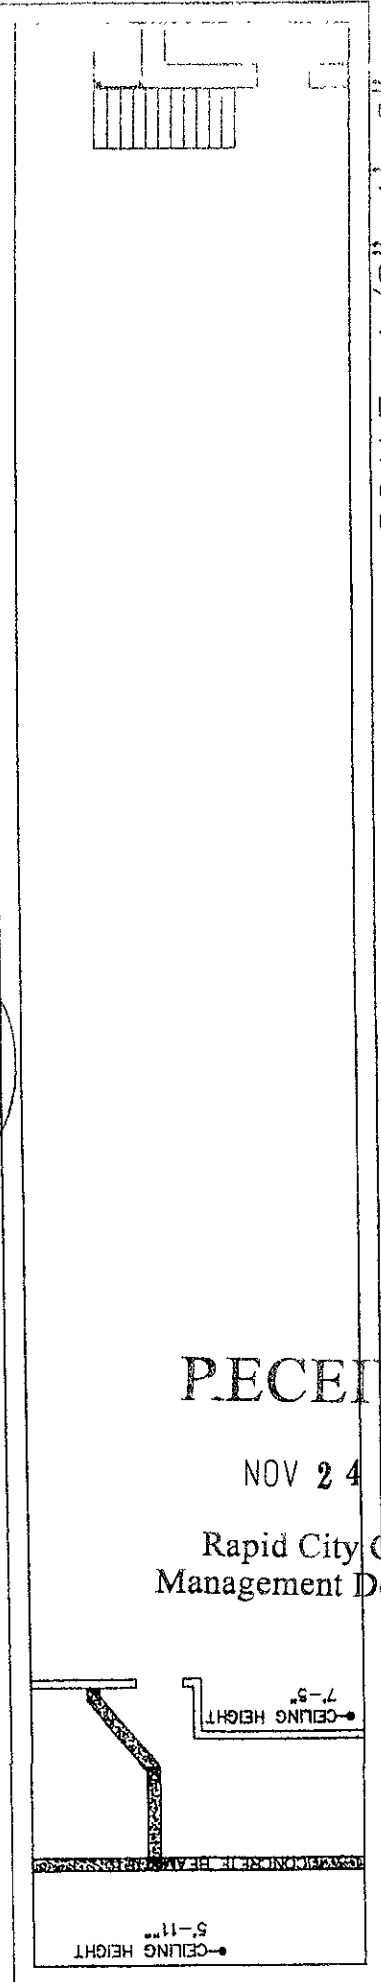

BASEMENT

SCALE: 1/8" = 1'-0"

RECEIVED

NOV 24 2008

Rapid City Growth Management Department