


WOOD FENCE TABLE		
FENCE COMPONENT	DIMENSION	HARDWARE & FEATURES
FENCE BOARDS	1" X 6" - 6 L	ATTACH WITH 2-6d NAILS OR 2x4 DECK SCREWS PER RAIL
CORNER END AND LINE POSTS	4" X 4" - 10 L	42" X 12" CONCRETE FOOTING
TOP MIDDLE AND BOTTOM RAILS	2" X 6" - LENGTH AS REQUIRED	ATTACHED WITH 3-20d HD NAILS PER POST
DRIVE GATE POSTS	4" B" - LENGTH AS REQUIRED	42" X 12" CONCRETE FOOTING INCLUDES BOTH GATE POSTS AND WOOD END POST
GATE FRAME	2" STANDARD GAUGE PIPE	WELDED ASSEMBLY COLO GALVANIZED AND SILVER PAINT WELD AREAS
POST CAPS	PER POST DIAMETER	ALL STEEL POSTS
GATE FITTINGS	AS REQUIRED	STAMPED STEEL OF MALLEABLE CASTING
GATE HINGES	AS REQUIRED	OFFSET TYPE WITH 180 DEGREE SWING
DOUBLE GATE LATCH	AS REQUIRED	DUCKBILL LATCH ON ACTIVE LEAF DROP BOLTS ON BOTH LEAFS
GATE STOPS (CLOSED POSITION)	AS REQUIRED	MUSHROOM STOP SET IN CONCRETE
GATE STOPS (OPEN POSITION)	AS REQUIRED	AS REQUIRED
LOCK CHAIN	3/8 INCH SIZE, 36 INCHES LONG	HOT DIP GALVANIZED OF ZINC COATED

NOTE WOOD MATERIAL IS TO BE CEDAR

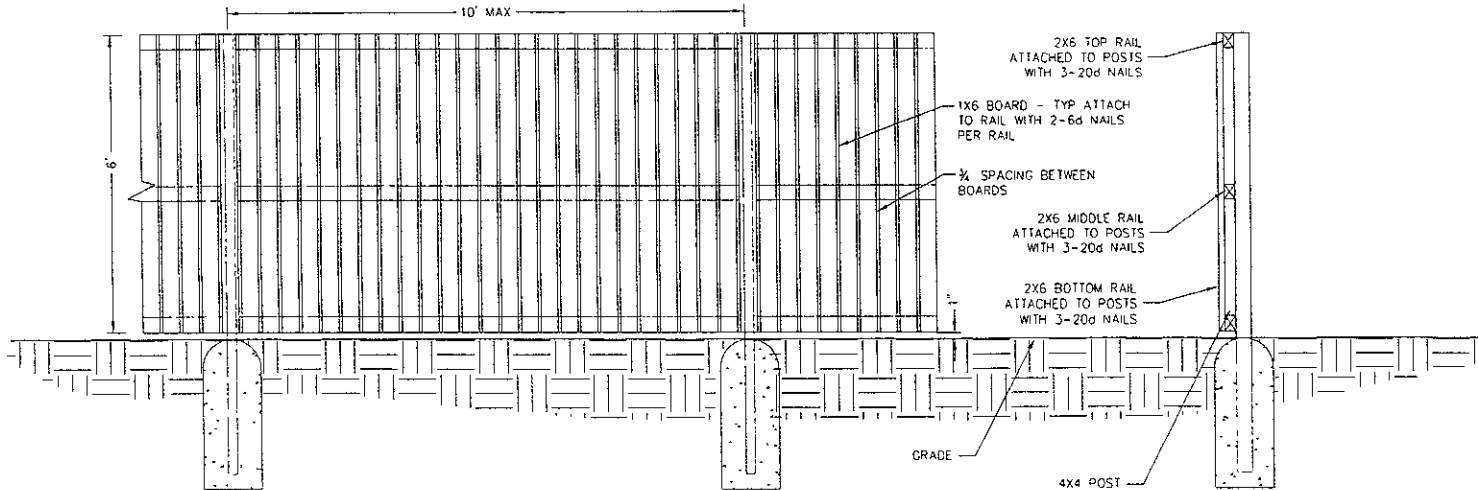

1 TYP. WOOD FENCE DETAIL
SCALE NONE

Landmark
ENGINEERING GROUP
155 AVENUE OF THE PINE EAST WINDSOR, SD 57053
(605) 755-3322 FAX (605) 755-4432
CIVIL ENGINEERING AND LAND SURVEYING
SOUTH DAKOTA REGISTRATION NUMBER 084-001511

I HEREBY CERTIFY THAT THIS ENGINEERED DOCUMENT WAS PREPARED BY ME OR UNDER MY DIRECT SUPERVISION AND THAT I AM A DULY LICENSED PROFESSIONAL ENGINEER UNDER THE LAWS OF THE STATE OF SOUTH DAKOTA.

Michael R Shamsie DATE 1/6/9
MICHAEL R SHAMSIE DATE
MY LICENSE RENEWAL DATE IS MARCH 31, 2010

REGISTERED PROFESSIONAL ENGINEER
REG. NO. 9526
MICHAEL R SHAMSIE
SOUTH DAKOTA

PROJECT MANAGER

i wireless
KIMBALL (605) 424-0451
SIOUX FALLS (605) 424-0451

APPLICANT/OWNER

SWS LLC
120 EAST 1st STREET
PO BOX 48
KIMBALL, SD 57355

DRAWN BY: KJM CHECK BY: BCH APV BY: MRS

SITE NAME: GOLDEN WEST MONOPOLE

WIRELESS SITE NUMBER: SD0255

SUBMITTALS:

REV	DATE	DESCRIPTION

DRAWING TITLE: FENCE DETAIL

DRAWING NUMBER: A-6

JOB NUMBER: 01-08-687