





LATE
SUBMITTAL

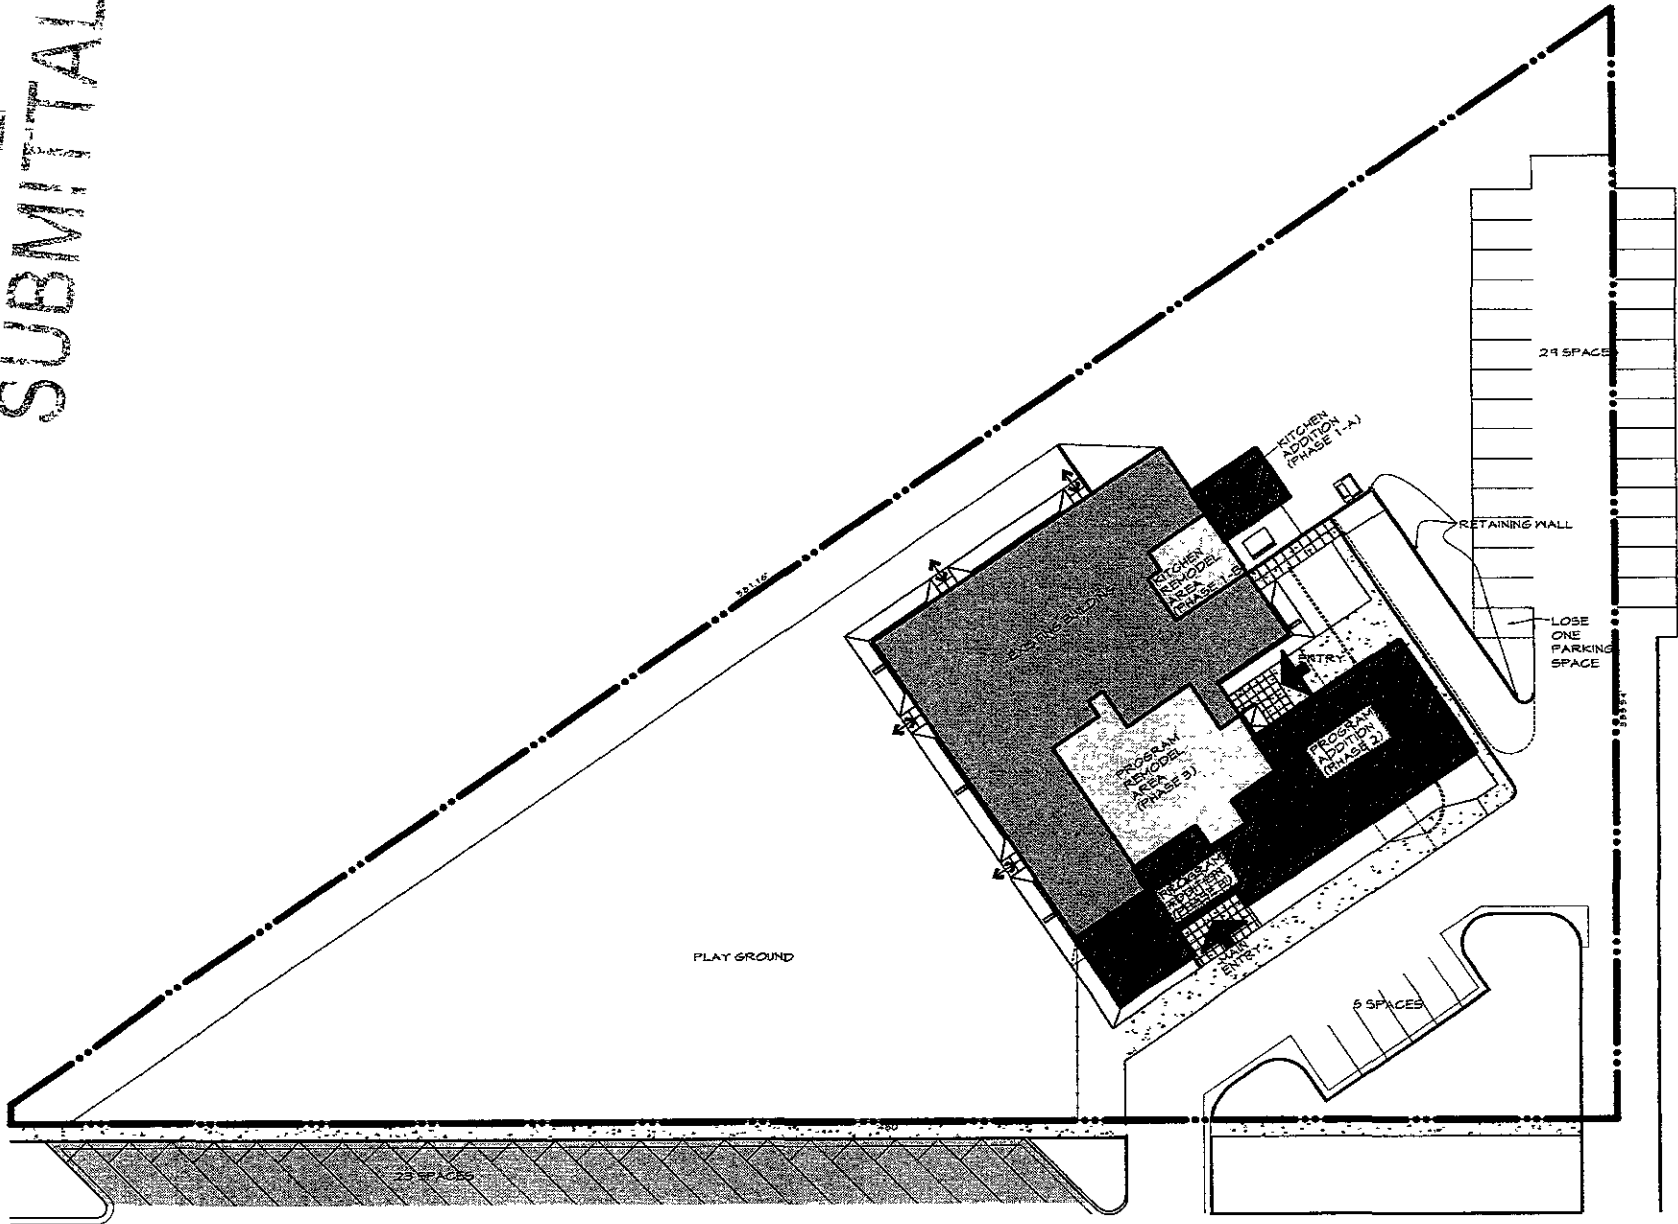

LEGEND

-  EXISTING BUILDING (REMAINS AS IS)
-  EXISTING BUILDING TO BE REMODELED
-  NEW CONSTRUCTION

SITE PLAN

NOT TO SCALE

56 REQUIRED PARKING SPACES (PER RAPID CITY'S PARKING REGULATIONS)
58 SPACES PROVIDED

