


09UR001

GRAVEL ALLEY WAY

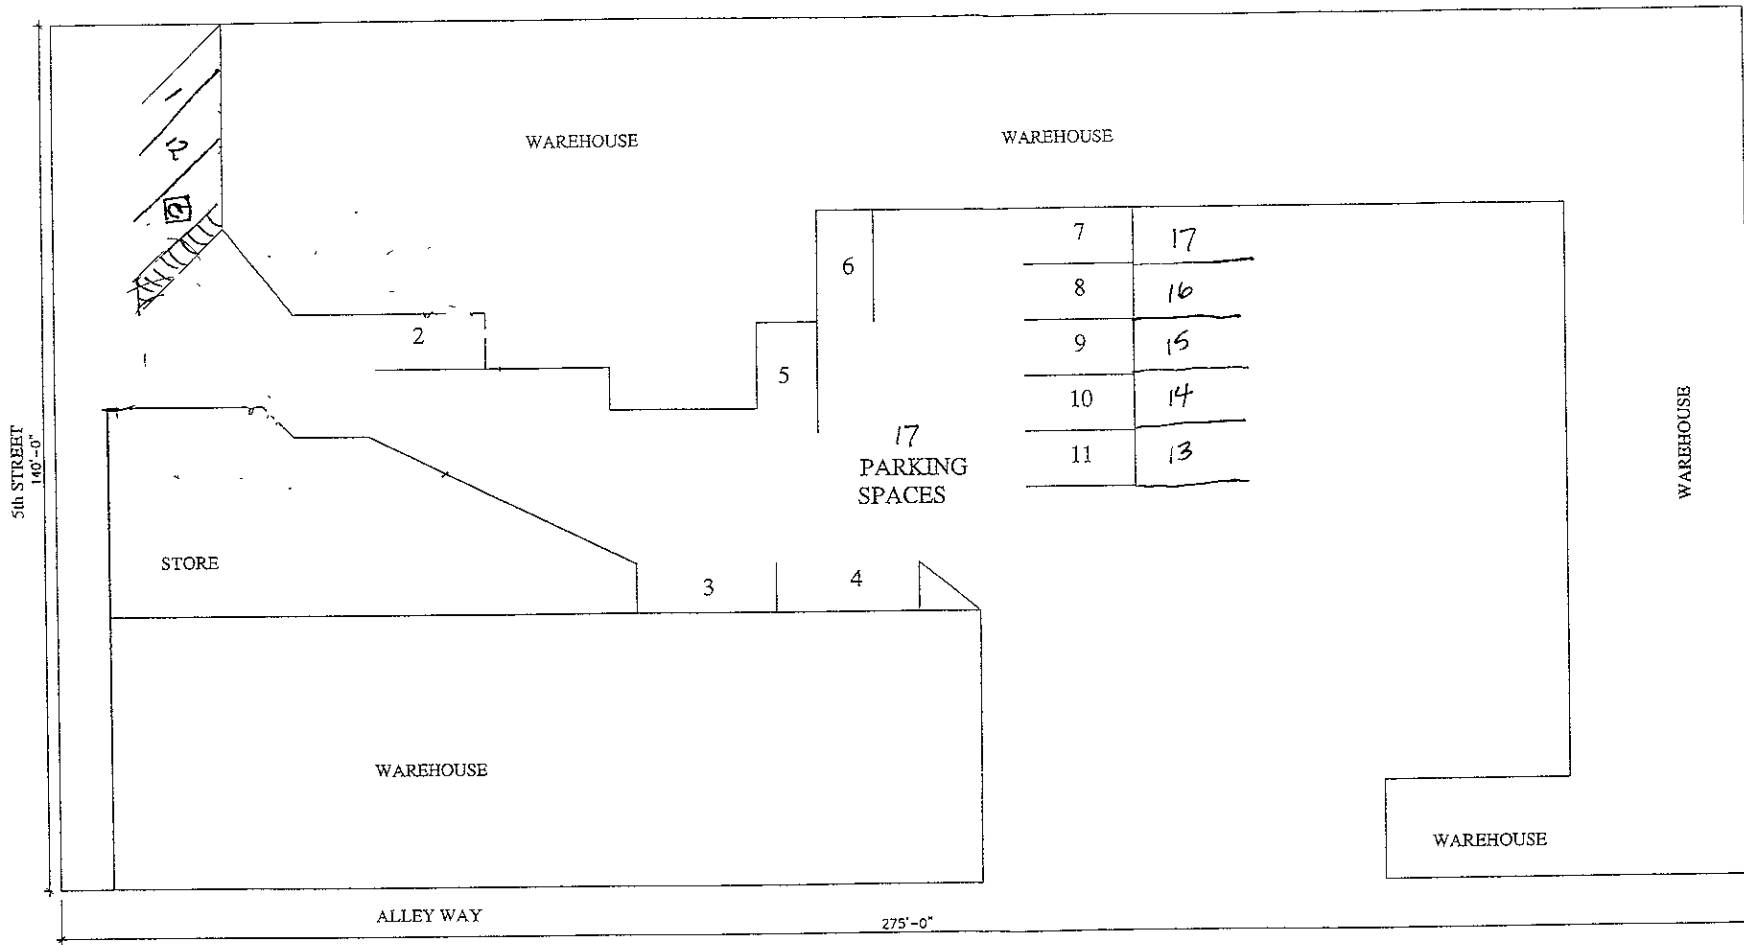

General Notes

5th STREET
140'-0"

STORE

WAREHOUSE

WAREHOUSE

WAREHOUSE


17
PARKING
SPACES

WAREHOUSE

ALLEY WAY

275'-0"

WAREHOUSE

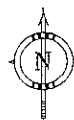

PARKING PLAN

Scale 1" = 20'-0"

BULLY BLENDS

RECEIVED
JUN 27 2005
FIRE DEPT.

No. Revision/Issue Date

J. Scull
CONSTRUCTION

J. SCULL CONSTRUCTION
803 INDUSTRIAL AVE.
BOX 7636
RAPID CITY S.D. 57709-7636

Project Name and Address
PARKING PLAN
RAPID CITY, SOUTH DAKOTA

Date
4/13/05
Scale
1" = 20'
Sheet No.
C4