




- NOTE
- ① COAX MOUNTED ON PVC SLEEPER TRAY (SEE DETAIL 1/A-7)
 - ② COAX MOUNTED ON PENTHOUSE WALL WITH Z-BRACKETS
 - ③ ANTENNA MOUNT (SEE DETAIL 1/A-6)
- (2) PROPOSED 6"x6 3/4"x3 5/8" WHITE FIBERGLASS ANTENNA ON GRAY METAL PIPE MOUNT PAINTED TO MATCH BUILDING MOUNTED TO PENTHOUSE ROOF (SEE 1/A-6) 0° AZIMUTH WITH 10' SEPARATION

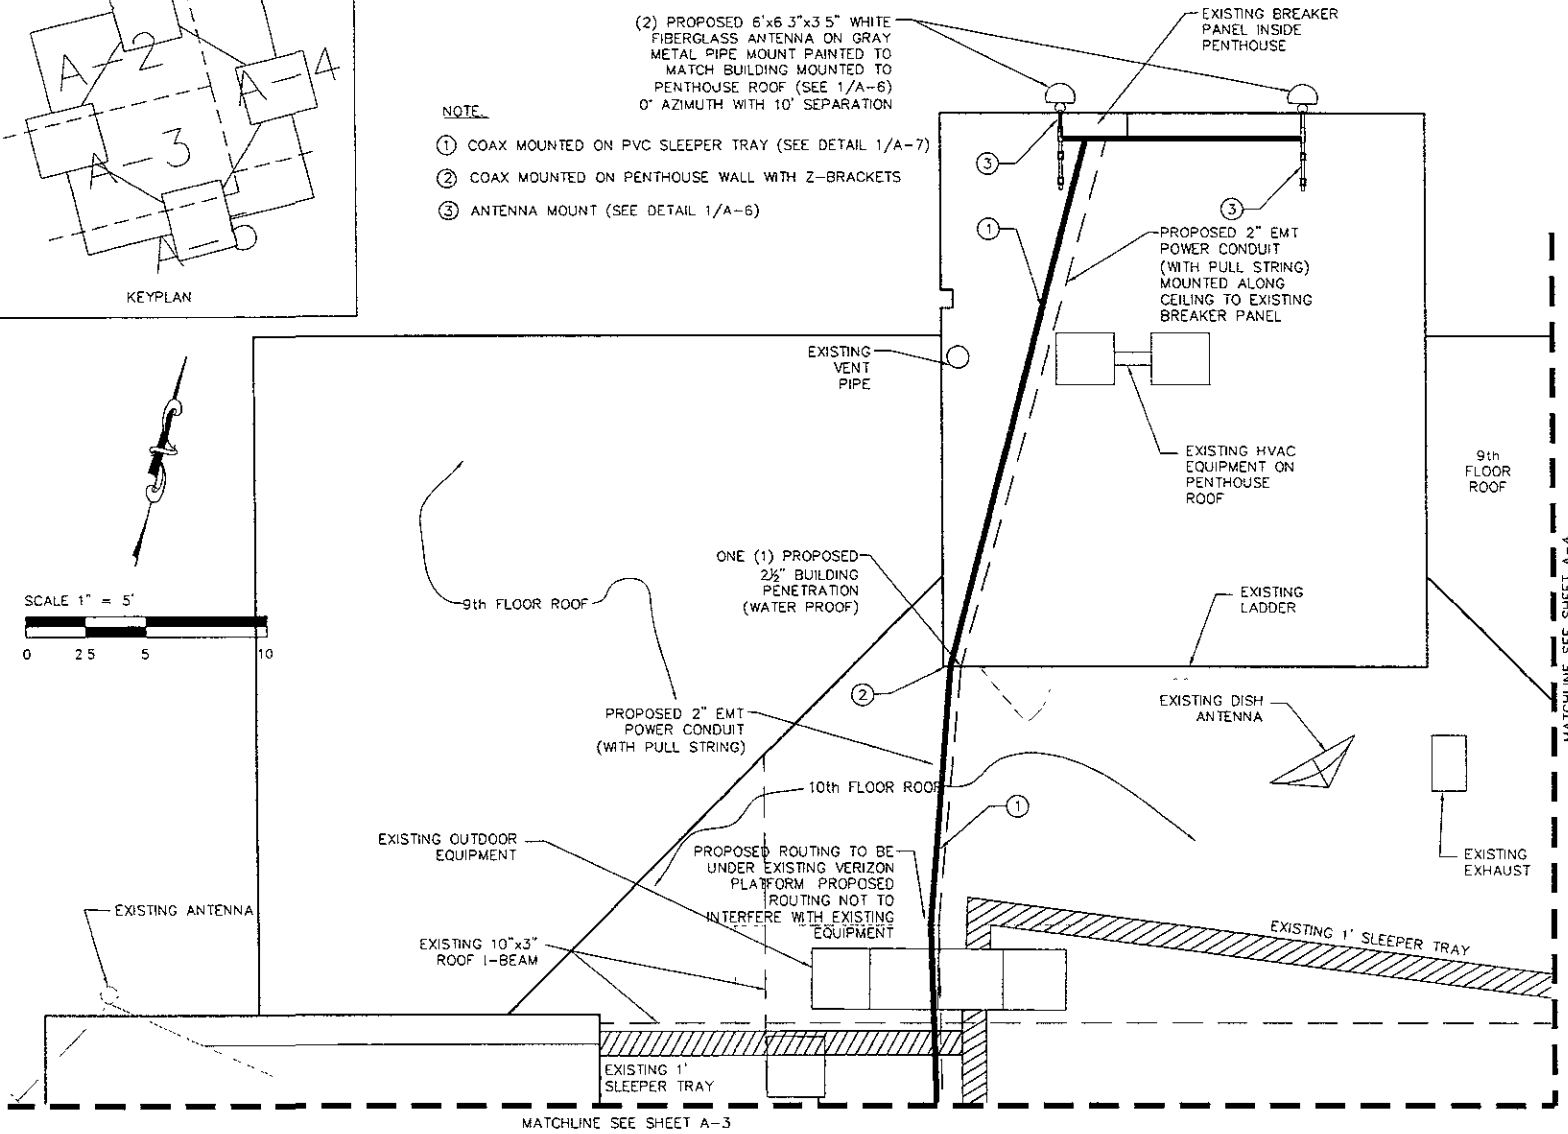

① COMPOUND PLAN

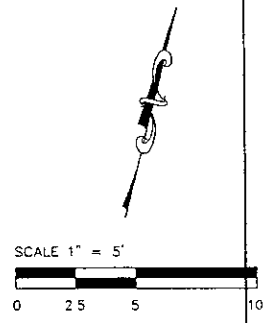

Landmark
ENGINEERING GROUP


OFFICE OF THE CHIEF ENGINEER
CIVIL ENGINEERING AND LAND SURVEYING
DESIGN PERM REGISTRATION NUMBER 164-02011

I HEREBY CERTIFY THAT THIS ENGINEERING DOCUMENT WAS PREPARED BY ME OR UNDER MY DIRECT SUPERVISION AND THAT I AM A DULY LICENSED PROFESSIONAL ENGINEER UNDER THE LAWS OF THE STATE OF SOUTH DAKOTA.

MICHAEL R. SHANSE DATE
MY LICENSE RENEWAL DATE IS MARCH 31, 2010

PRELIMINARY

PROJECT MANAGER



APPLICANT/OWNER

SWS, LLC
120 EAST 1st STREET
PO BOX 48
KIMBALL SD 57355

DRAWN BY: CHK BY: APV BY:

KJM BCH MRS

SITE NAME:

FIRST NATIONAL BANK
ROOF TOP

i wireless SITE NUMBER

SD0258

SUBMITTALS

REV	DATE	DESCRIPTION

DRAWING TITLE




COMPOUND PLAN

DRAWING NUMBER

A-2

JOB NUMBER

01-08-682

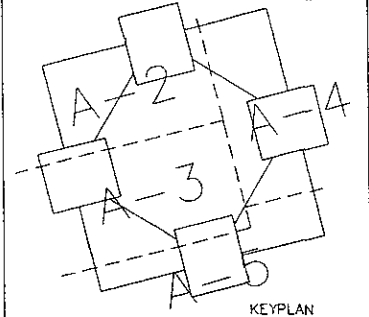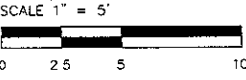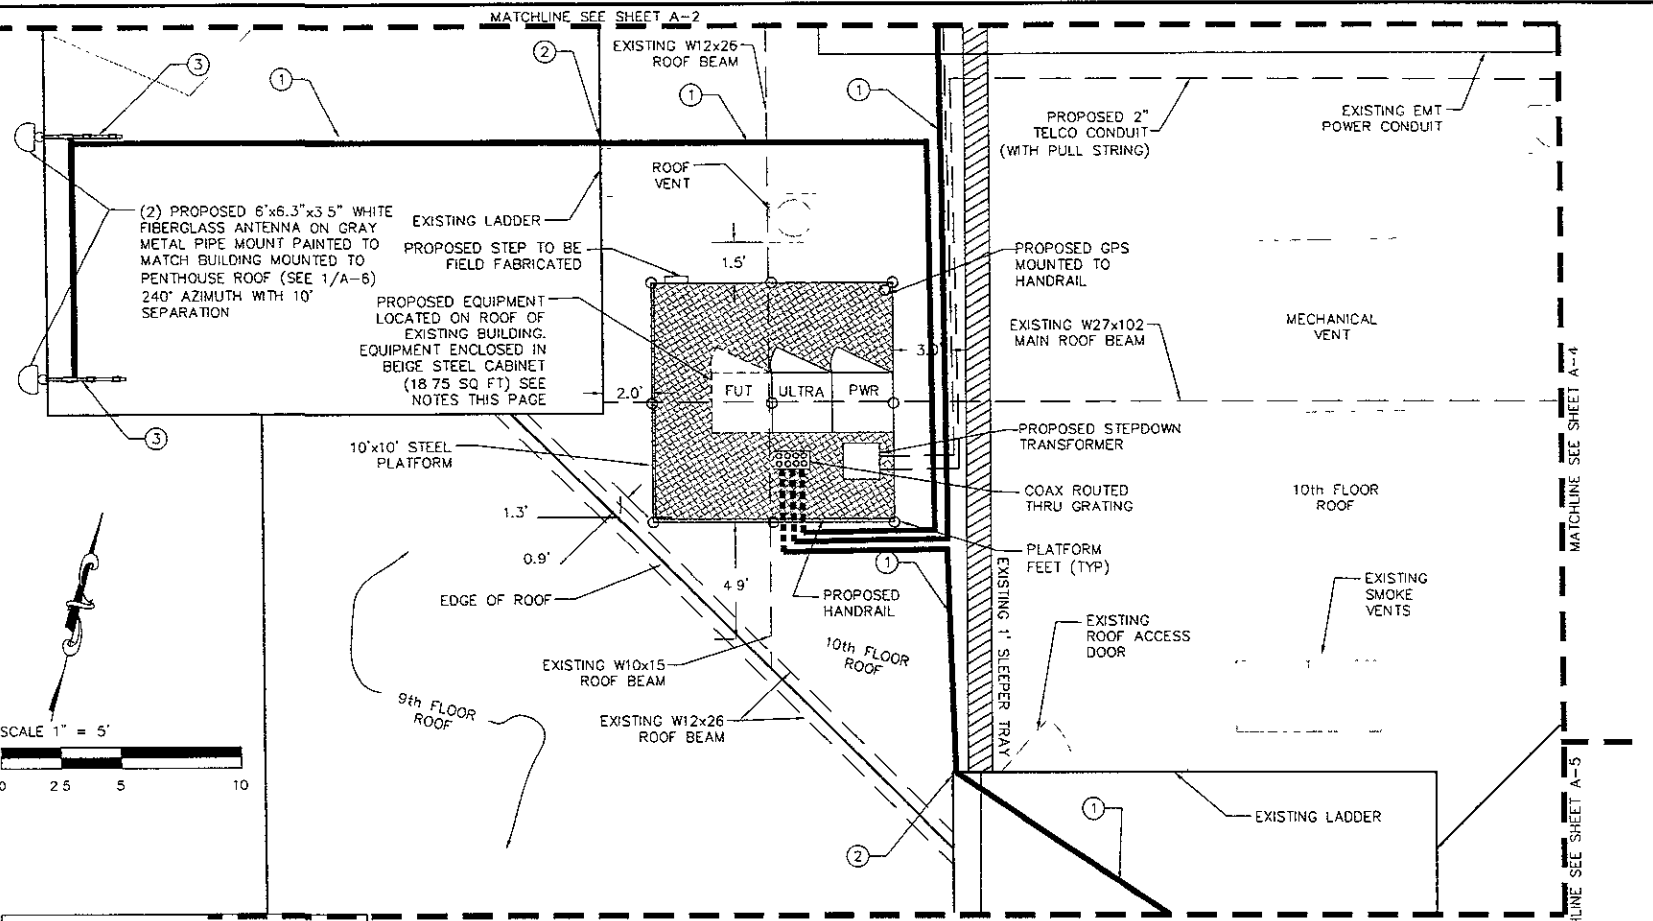

NOTE

- 1 THE PEDESTALS SUPPORTING THE EQUIPMENT PLATFORM SHALL BE PLACED AND CENTERED OVER THE MAIN BEAM AS TO NOT CAUSE AN ECCENTRIC LOADING CONDITION ON MAIN BEAM
- 2 CONTRACTOR SHALL INSTALL EQUIPMENT PLATFORM, POWER UNIT AND EQUIPMENT CABINETS SO THAT THE MAIN LOADING IS CENTERED OVER THE STRUCTURAL BEAM AS DEPICTED ON THE PLANS

NOTE

- ① COAX MOUNTED ON PVC SLEEPER TRAY (SEE DETAIL 1/A-7)
- ② COAX MOUNTED ON PENTHOUSE WALL WITH Z-BRACKETS
- ③ ANTENNA MOUNT (SEE DETAIL 1/A-6)

① **COMPOUND PLAN**

Landmark
ENGINEERING GROUP
450 S. BRIDGE ST. SUITE 200
SIOUX FALLS, SD 57104
TEL: 605.336.4400
FAX: 605.336.4402
CIVIL ENGINEERING AND LAND SURVEYING
DESIGN FIRM REGISTRATION NUMBER 084-000511

I HEREBY CERTIFY THAT THIS ENGINEERING DOCUMENT WAS PREPARED BY ME OR UNDER MY DIRECT SUPERVISION AND THAT I AM A DULY LICENSED PROFESSIONAL ENGINEER UNDER THE LAWS OF THE STATE OF SOUTH DAKOTA

MICHAEL R. SHAMSE DATE _____
MY LICENSE RENEWAL DATE IS MARCH 31 2010

PRELIMINARY

PROJECT MANAGER

i wireless
430 N.W. USDAOAKLAND BLVD
KIMBALL, SD 57355

APPLICANT/OWNER

SWS, LLC
120 EAST 1st STREET
PO BOX 48
KIMBALL, SD 57355

DRAWN BY: CHK BY: APV BY:

KJM BCH MRS

SITE NAME

FIRST NATIONAL BANK
ROOF TOP

WIRELESS SITE NUMBER

SD0258

SUBMITTALS

REV	DATE	DESCRIPTION

DRAWING TITLE




COMPOUND PLAN

DRAWING NUMBER

A-3

JOB NUMBER

01-08-682

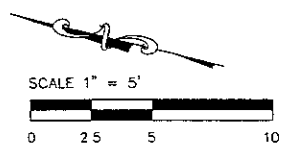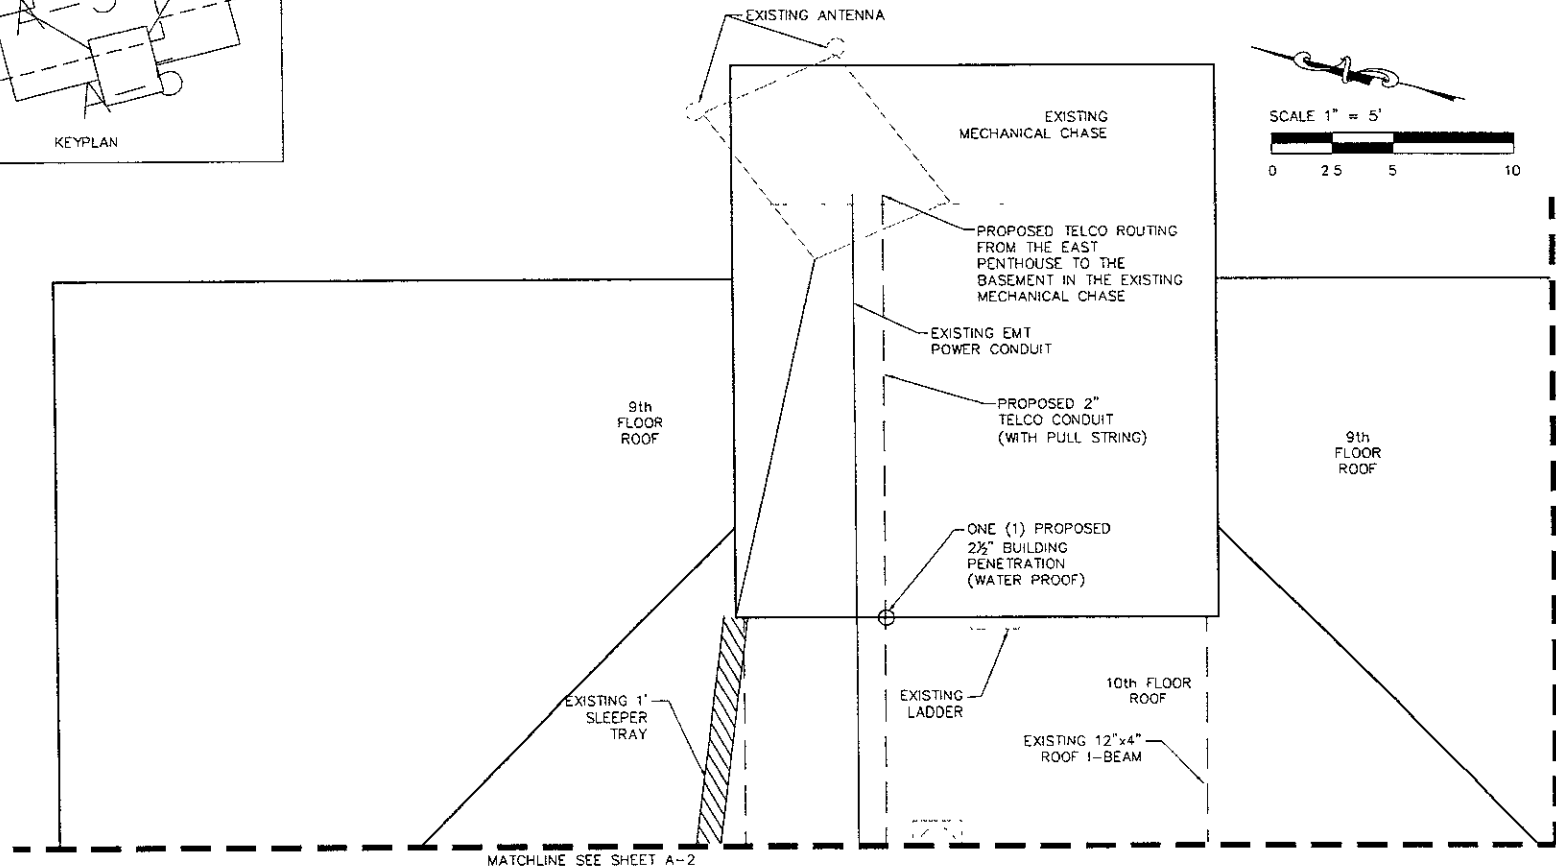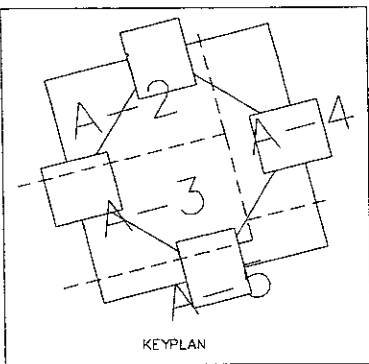

- NOTE
- ① COAX MOUNTED ON PVC SLEEPER TRAY (SEE DETAIL 1/A-7)
 - ② COAX MOUNTED ON PENTHOUSE WALL WITH Z-BRACKETS
 - ③ ANTENNA MOUNT (SEE DETAIL 1/A-6)

① **COMPOUND PLAN**

Landmark
ENGINEERING GROUP

455 AVENUE OF THE CENT EAST AURORA, IL 60402
(708) 796-3400 FAX (708) 796-1422
CIVIL ENGINEERING AND LAND SURVEYING
LICENSE # FROM REGISTRATION NUMBER 184-001611

I HEREBY CERTIFY THAT THIS ENGINEERING DOCUMENT WAS PREPARED BY ME OR UNDER MY DIRECT SUPERVISION AND THAT I AM A DULY LICENSED PROFESSIONAL ENGINEER UNDER THE LAWS OF THE STATE OF SOUTH DAKOTA.

MICHAEL R. SHAMSE DATE _____
MY LICENSE RENEWAL DATE IS MARCH 31 2010

PRELIMINARY

PROJECT MANAGER

i wireless

4102 W. URBANDALE DRIVE
URBANDALE, KS 66223

APPLICANT/OWNER

SWS, LLC
120 EAST 1st STREET
PO BOX 48
KIMBALL SD 57355

DRAWN BY: CHK BY: APV BY:

KJM BCH MRS

SITE NAME

FIRST NATIONAL BANK ROOFTOP

WIRELESS SITE NUMBER

SD0258

SUBMITTALS

REV	DATE	DESCRIPTION

DRAWING TITLE

COMPOUND PLAN


DRAWING NUMBER

A-4

JOB NUMBER:



01-08-682

MATCHLINE SEE SHEET A-5

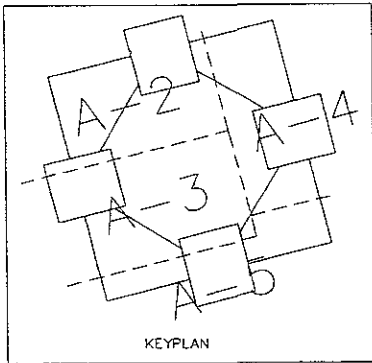

NOTE:

- ① COAX MOUNTED ON PVC SLEEPER TRAY (SEE DETAIL 1/A-7)
- ② COAX MOUNTED ON PENTHOUSE WALL WITH Z-BRACKETS
- ③ ANTENNA MOUNT (SEE DETAIL 1/A-6)

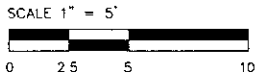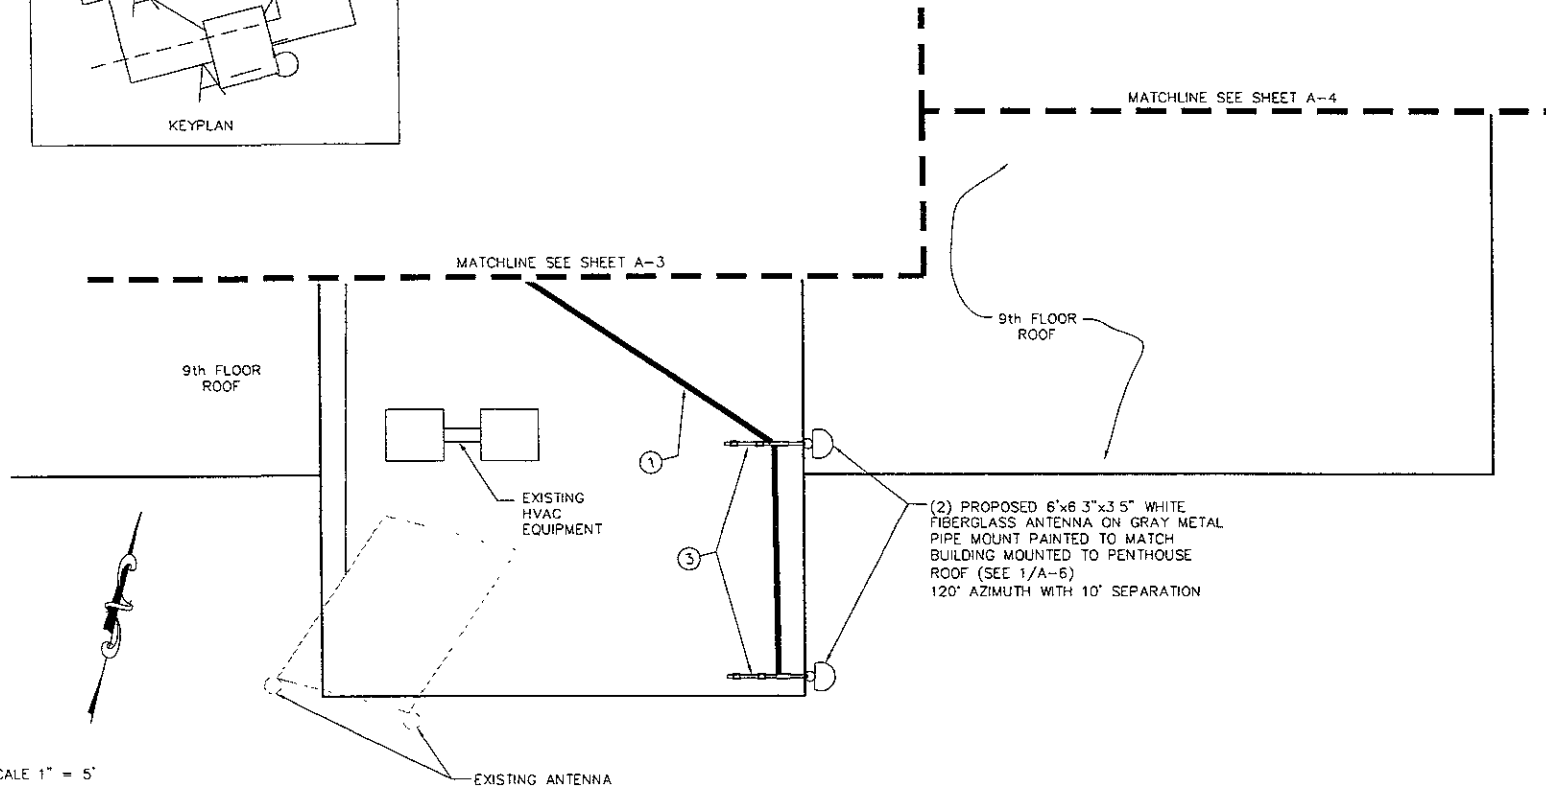

① COMPOUND PLAN

Landmark
ENGINEERING GROUP

410 AVENUE OF THE CITIES SUITE 2000, E. 51844
(605) 786-3400 FAX (605) 786-4422
CITY ENGINEERING AND LAND SURVEYING
DESIGN FIRM REGISTRATION NUMBER 184-001811

I HEREBY CERTIFY THAT THIS ENGINEERING DOCUMENT WAS PREPARED BY ME OR UNDER MY DIRECT SUPERVISION AND THAT I AM A DULY LICENSED PROFESSIONAL ENGINEER UNDER THE LAWS OF THE STATE OF SOUTH DAKOTA.

MICHAEL R. SHAUSE DATE
MY LICENSE RENEWAL DATE 15 MARCH 31, 2010

PRELIMINARY

PROJECT MANAGER

i wireless
412 N. GRAND AVENUE
SIOUX FALLS, SD 57104

APPLICANT/OWNER

SWS LLC
120 EAST 1st STREET
PO BOX 48
KIMBALL, SD 57355

DRAWN BY: CHK BY: APV BY:

KJM BCH MRS

SITE NAME

FIRST NATIONAL BANK ROOFTOP

WIRELESS SITE NUMBER

SD0258

SUBMITTALS

REV	DATE	DESCRIPTION

DRAWING TITLE

COMPOUND PLAN

DRAWING NUMBER

A-5

JOB NUMBER

01-08-582