



NOTE
ALL ANTENNAS, MOUNTS, COAX AND RELATED EQUIPMENT IS TO BE PAINTED TO MATCH BUILDING EXTERIOR

1 ANTENNA @ PENTHOUSE WALL
SCALE NONE

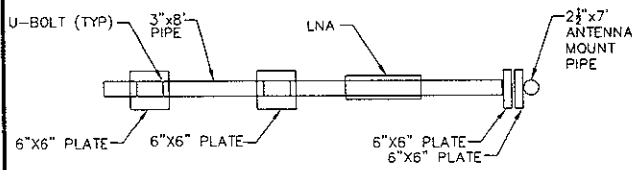

2 ANTENNA (TOP VIEW)
SCALE NONE

GROUND
0' AGL
3394' MSL

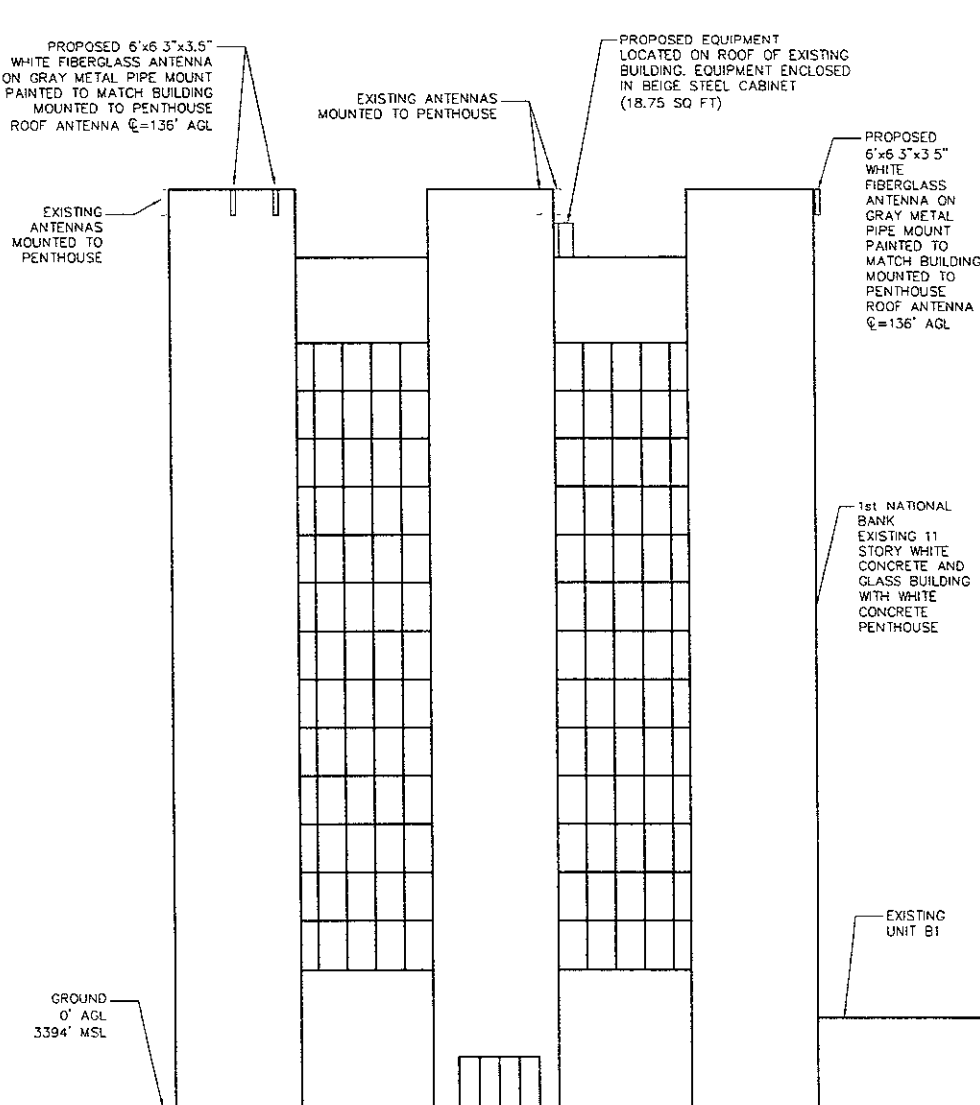

3 EXTERIOR BUILDING ELEVATION (EAST SIDE LOOKING WEST)
SCALE: 1" = 20'

Landmark
ENGINEERING AND LAND CONSULTING
456 AVENUE OF THE CITIES EAST WELLS, R. 0234
(509) 756-0200 FAX (509) 756-0252
DESIGN FIRM REGISTRATION NUMBER 154-001511
I HEREBY CERTIFY THAT THIS ENGINEERING DOCUMENT WAS PREPARED BY ME OR UNDER MY DIRECT SUPERVISION AND THAT I AM A DULY LICENSED PROFESSIONAL ENGINEER UNDER THE LAWS OF THE STATE OF SOUTH DAKOTA.
MICHAEL R. SHAMSE DATE
MY LICENSE RENEWAL DATE IS MARCH 31, 2010

PRELIMINARY

PROJECT MANAGER

APPLICANT/OWNER

SWS, LLC
120 EAST 1st STREET
PO BOX 48
KIMBALL, SD 57355

DRAWN BY: CHK BY: APV BY:

KJM BCH MRS

SITE NAME:
FIRST NATIONAL BANK
ROOF TOP

WIRELESS SITE NUMBER
SD0258

SUBMITTALS

REV	DATE	DESCRIPTION

DRAWING TITLE
ELEVATION AND
DETAILS

DRAWING NUMBER
A-6

JOB NUMBER
01-08-682