


NOTE  
1 SEE A-2 FOR ANTENNA LOCATIONS

# 1 ELEVATION (PENTHOUSE SOUTH WALL)

SCALE NTS

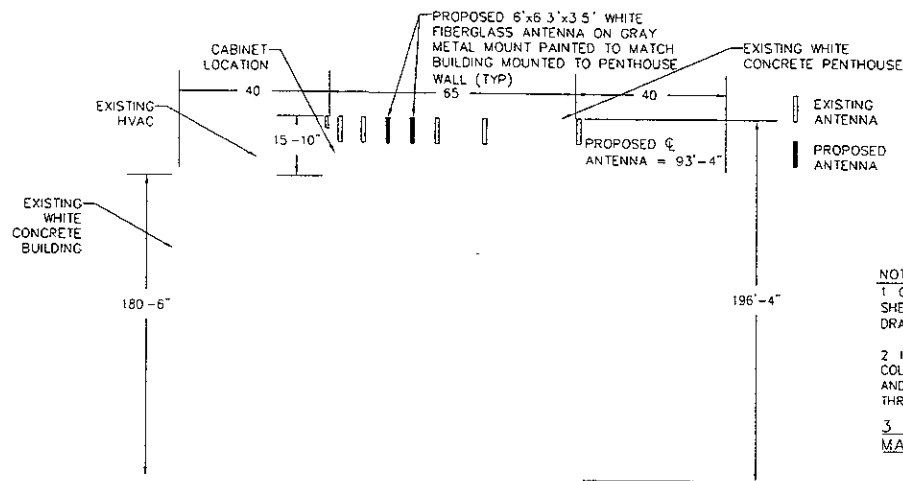

# 2 BUILDING ELEVATION (EAST SIDE)

SCALE 1"=30'

ANTENNA POSITION	COLOR CODING
Rx1	1 RED
Rx1/Tx1	2 RED
Rx2	1 YELLOW
Rx2/Tx2	2 YELLOW
Rx3	1 GREEN
Rx3/Tx3	2 GREEN
Rx4	SEE NOTE 2
Rx4/Tx4	SEE NOTE 2
MW1	
MW2	

## NOTES


1 CONTRACTOR TO INSTALL ANTENNAS AT CENTERLINE OF AZIMUTH AS INDICATED ON RF CONFIGURATION SHEET. CABLE ROUTING ON, IN, OR ABOUT SUPPORT STRUCTURES TO BE AS DETAILED IN THE TOWER DRAWINGS OR STRUCTURAL ANALYSIS

2 IF FOUR SECTOR IS USED THE SECTOR IS SPLIT WITH ONE OF THE OTHER SECTORS. FOURTH SECTOR COLOR IS BLUE. EXAMPLE MARKING IF SPLIT WITH SECTOR ONE: RECEIVE WOULD BE 1 RED AND 1 BLUE AND RECEIVE AND TRANSMIT WOULD BE 2 RED AND 2 BLUE. LIKE WISE IF SPLIT WITH SECTORS TWO AND THREE

3 CONTRACTOR TO VERIFY RF CONFIGURATION WITH I-WIRELESS PROJECT MANAGER PRIOR TO INSTALLATION OF ANTENNAS

# 2 COAX IDENTIFICATION

I HEREBY CERTIFY THAT THIS ENGINEERING DOCUMENT WAS PREPARED BY ME, OR UNDER MY DIRECT SUPERVISION AND THAT I AM A FULLY LICENSED PROFESSIONAL ENGINEER UNDER THE LAWS OF THE STATE OF SOUTH DAKOTA

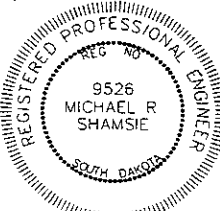

PROJECT MANAGER



APPLICANT/OWNER

SWS LLC  
120 EAST 1st STREET  
PO BOX 48  
KIMBALL, SD 57355

DRAWN BY: CHK BY: APP BY:

KJM BCH MRS

SITE NAME

VALLEY VIEW APARTMENTS

WIRELESS SITE NUMBER

SD0252

SUBMITTALS

REV	DATE	DESCRIPTION

DRAWING TITLE

ELEVATION AND DETAILS

DRAWING NUMBER

A-3

JOB NUMBER

01-08-689