


RECEIVED

FEB 06 2009

Rapid City Growth Management Department

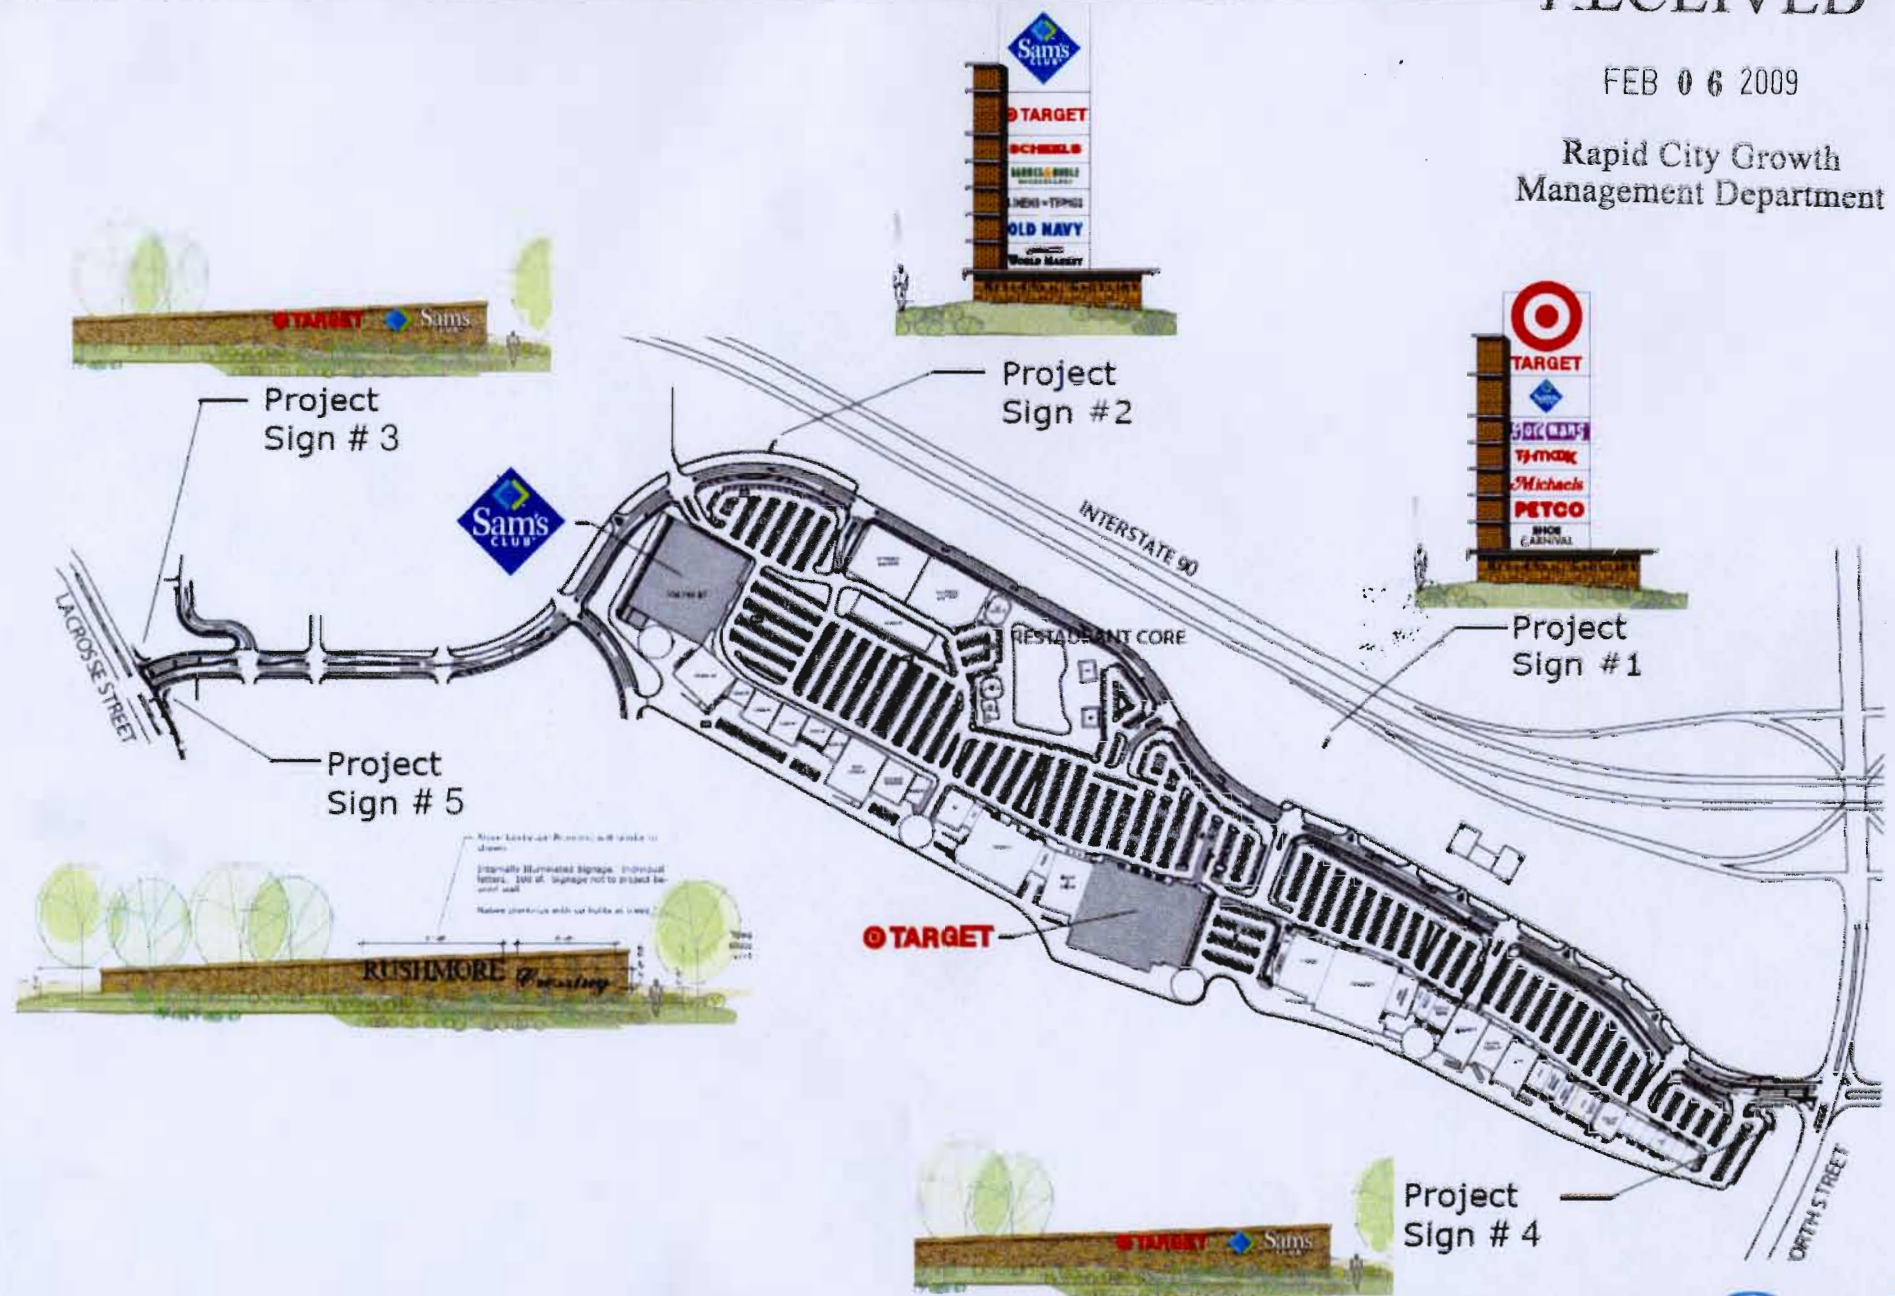

Sign Letters are Illuminated with inside LED's
 Internally Illuminated Signage, Individual Letters, 100% of signage not to exceed 60" tall
 Nature plantings with cut backs at base

NOTES:
 FABRICATE AND INSTALL NEW LED CHANNEL LETTERS
 4" (LOGO) 2'10" (Sam's) 10-1/4" (CLUB)


SALESMAN: BOB GRUBER
 LOCATION: RAPID CITY, SD
 SCALE: 1/8" = 1'
 DATE: 12/19/08



TRANS. BRISTOL BLUE
3650-97 VINYL

TRANS. BRILLIANT GREEN
3650-106 VINYL

11'4"

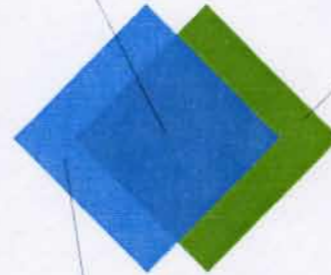

TRANS. PROCESS BLUE
3650-337 VINYL



TARGET

OPAQUE WHITE



TRANS. EUROPEAN BLUE
3630-137 VINYL

5'4"

GORDMANS

TJ-MAXX

Michaels

PETCO

SHOE
CARNIVAL

RECEIVED

FEB 06 2009

Rapid City Growth
Management Department



PROJECT SIGNS - 1

NOTES-
REFACE AN EXISTING S/F 5'4" X 11'4" CABINET
(SIZE TO BE VERIFIED)

SALESMAN: BOB GRUBER
LOCATION: RAPID CITY, SD
SCALE: 3/16" = 1'
DATE: 12/19/08






PROJECT SIGNS - 2

NOTES:
 REFACE AN EXISTING S/F 10'8" X 11'4" CABINET
 (SIZE TO BE VERIFIED)

SALESMAN: BOB GRUBER
 LOCATION: RAPID CITY, SD
 SCALE: 3/16" = 1'
 DATE: 12/19/08



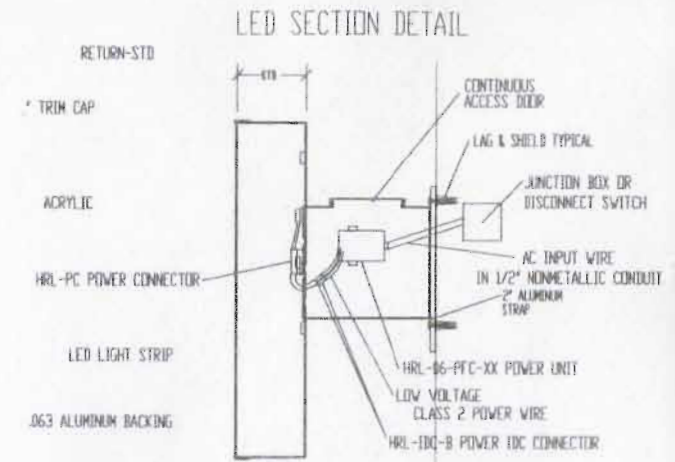

RECEIVED

FEB 06 2009

Rapid City Growth Management Department

RACEWAYS PAINTED TO MATCH BRICK MONUMENT

LEXAN FACE
2" BLACK TRIM-CAP
STD. BLACK RETURNS
WHITE LED'S

WHITE ACRYLIC FACES
1" BLACK TRIM-CAP
STD. BLACK RETURNS
WHITE LED'S



SCALE: 1/8" = 1'

PROJECT SIGNS - 3 AND 4

NOTES- FABRICATE AND INSTALL NEW LED CHANNEL LETTERS ON RACEWAY
 4' (LOGO) 2'10" (Sam's) 10-1/4" (CLUB)
 (TWO SETS FABRICATED FOR TWO S/F MONUMENTS)

SALESMAN: BOB GRUBER
 LOCATION: RAPID CITY, SD
 SCALE: 1/8" = 1'
 DATE: 01/16/09

