




FERBER  
Engineering, Inc.  
Company, Inc.  
224 Main Street, Suite 100, North Street, New York, NY 10014  
Tel: (212) 691-1111  
Fax: (212) 691-1112

NOT FOR CONSTRUCTION

Date:	AS SHOWN
Checked By:	AKK
Drawn By:	DRS
Project No.:	09SR012
Issue Date:	OCT 2008
Revision:	02-5-08
Surveyed By:	AKK
Survey Date:	AUG 2008

EAST MALL DRIVE WIDENING  
TISH BOULEVARD TO DYESS AVENUE

Sheet: 6 of 29

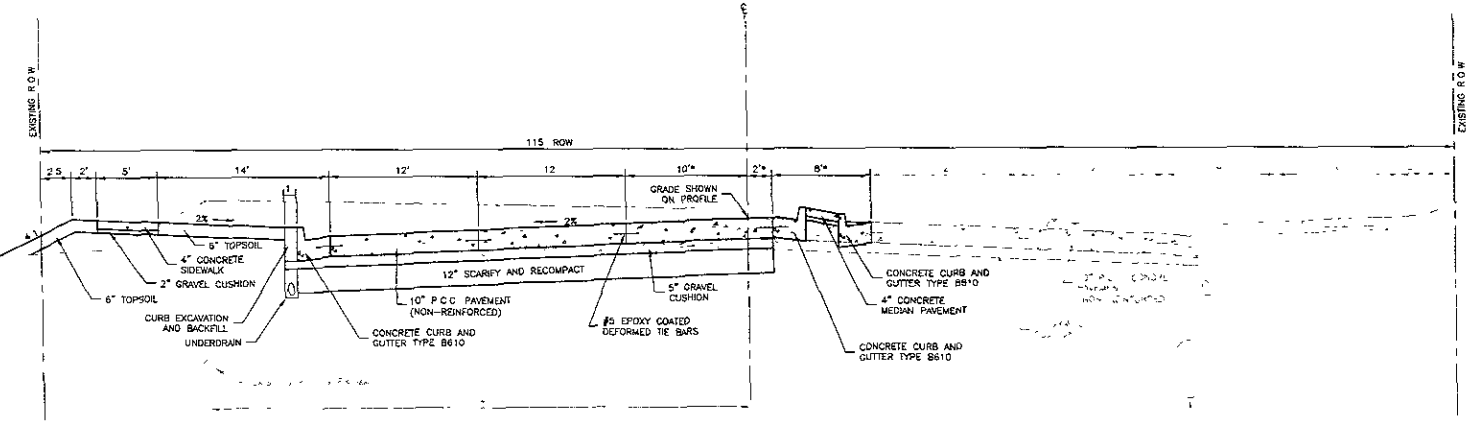

CROSS SLOPE TRANSITION TO DYESS AVENUE

STA 139+03.7 TO STA 139+48.7  
2.00% LEFT TO 0.64% LEFT

EAST MALL DRIVE TYPICAL SECTION  
STA 121+97.6 TO STA 137+92.5  
\*VARIES - SEE CURB & GUTTER LAYOUT AND CROSS SECTIONS

09-3-08 p:\09-131\AutoCAD\East Mall Drive Widening\Plan Sheets\08-121TP-4.dwg