






EXHIBIT "A"

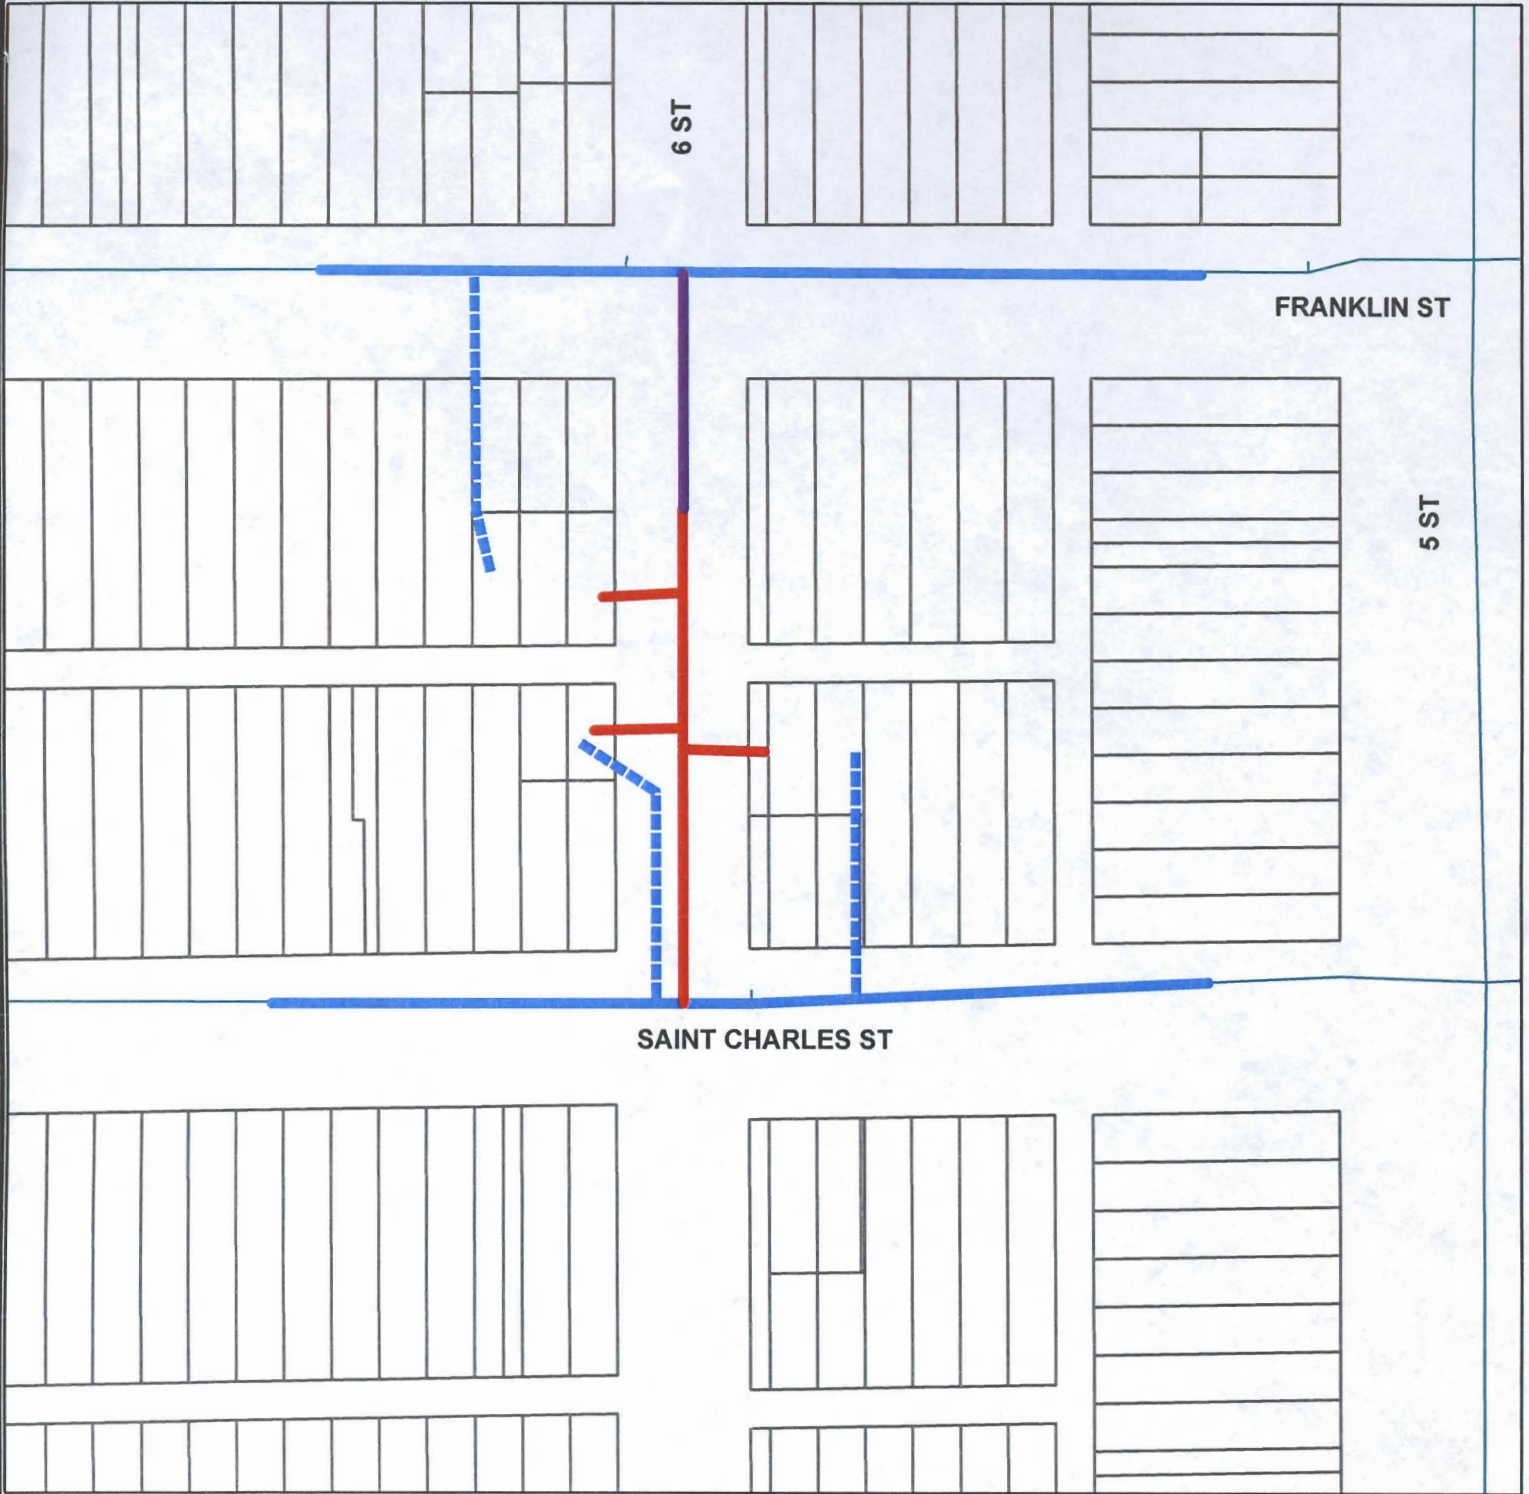

SIXTH STREET WATER MAIN FRANKLIN TO ST CHARLES

PROJECT NO. W08-1742

CIP NO. 50738

-  EXISTING WATER SERVICE LINES
-  EXISTING WATER MAINS
-  PROPOSED WATER LINES (CONNECTION FEE)
-  PROPOSED WATER LINE LOOP (CITY COST)

SCALE 1" = 100'