




1 12'-0" DOUBLE SWING GATE
SCALE NTS

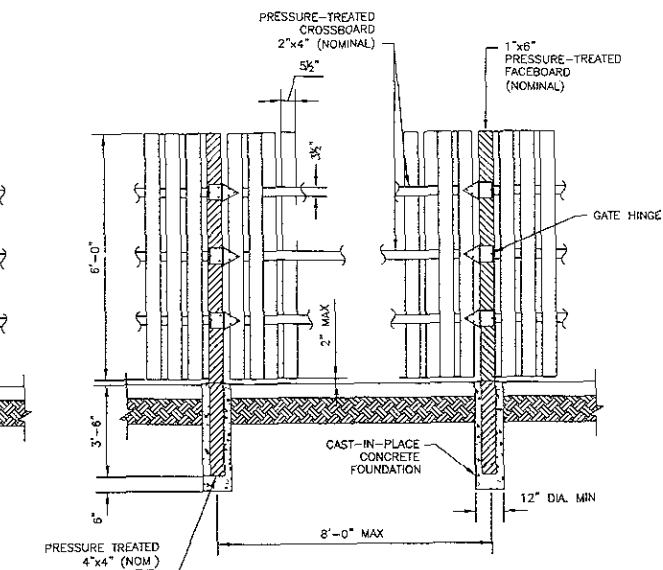

2 WOOD POST
SCALE NTS

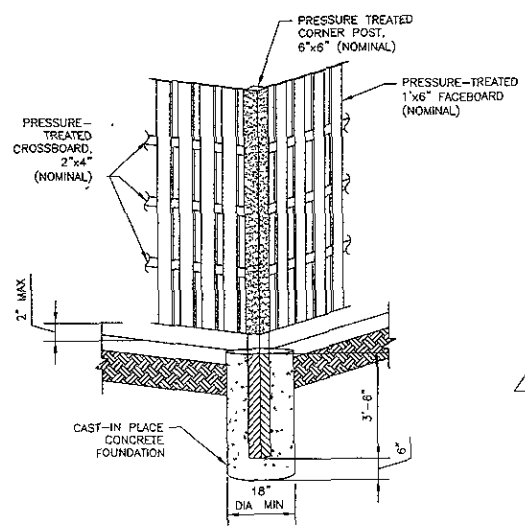

3 CORNER POST
SCALE NTS

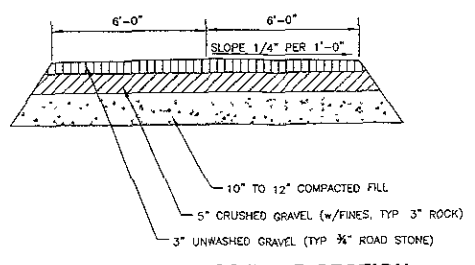

4 TYPICAL ACCESS ROAD SECTION
SCALE NTS

NOTE

- 1 ALL FENCE WOOD SHALL BE #2 CEDAR
- 2 ALL HARDWARE SHALL BE GALVANIZED OR NON-CORROSIVE
- 3 FACEBOARDS SHALL BE SCREWED (1 1/2" SCREWS) TO CROSSBOARDS ALL CROSSBOARDS WILL BE SCREWED TO POSTS (1 1/2" SCREWS). ALL CONCRETE FOOTINGS SHALL BE 8 I BAG MIX, 2500 PSI CONCRETE

FENCE CLEAR SEALANT NOTES

- 1 CONTRACTOR TO USE OLYMPIC WOOD PROTECTOR CLEAR WATER-PROOFING SEALER OR CONSTRUCTION MANAGER APPROVED EQUAL. OLYMPIC PRODUCTS MAY BE PURCHASED AT LOCAL HARDWARE STORE
- 2 CONTRACTOR SHALL APPLY (2) TWO COATS OF ABOVE REFERENCED SEALER TO FENCE

ASSOCIATED ENGINEERING, INC.
2705 N MAIN STREET
OMAHA, NE 68022
PH (402) 289-5040
FAX (402) 289-5045
AE INC PROJECT #2402

I HEREBY CERTIFY THAT THIS ENGINEERING DOCUMENT WAS PREPARED BY ME OR UNDER MY DIRECT PERSONAL SUPERVISION AND THAT I AM A DULY LICENSED PROFESSIONAL ENGINEER UNDER THE LAWS OF THE STATE OF SOUTH DAKOTA.

Tom Medhi Date
MY LICENSE RENEWAL DATE IS JAN 31 2013



PROJECT MANAGER

i wireless
4135 NEW BRANDBURY DRIVE
LEWISVILLE, TX 75042

APPLICANT/OWNER

SWS, LLC

DRAWN BY: [] CHK BY: [] APV BY: []
DHF/8TH TM TM

SITE NAME: **RED ROCK**

WIRELESS SITE NUMBER: **SD0262**

SUBMITTALS

REV	DATE	DESCRIPTION
0	03/11/09	FLAG POLE HEIGHT
0	03/10/09	CLIENT REVISION
0	02/26/09	90% CONST DWG

DRAWING TITLE: **FENCE AND SITE DETAILS**

DRAWING NUMBER: **C-8**

JOB NUMBER: **XXXX**