



Front elevation

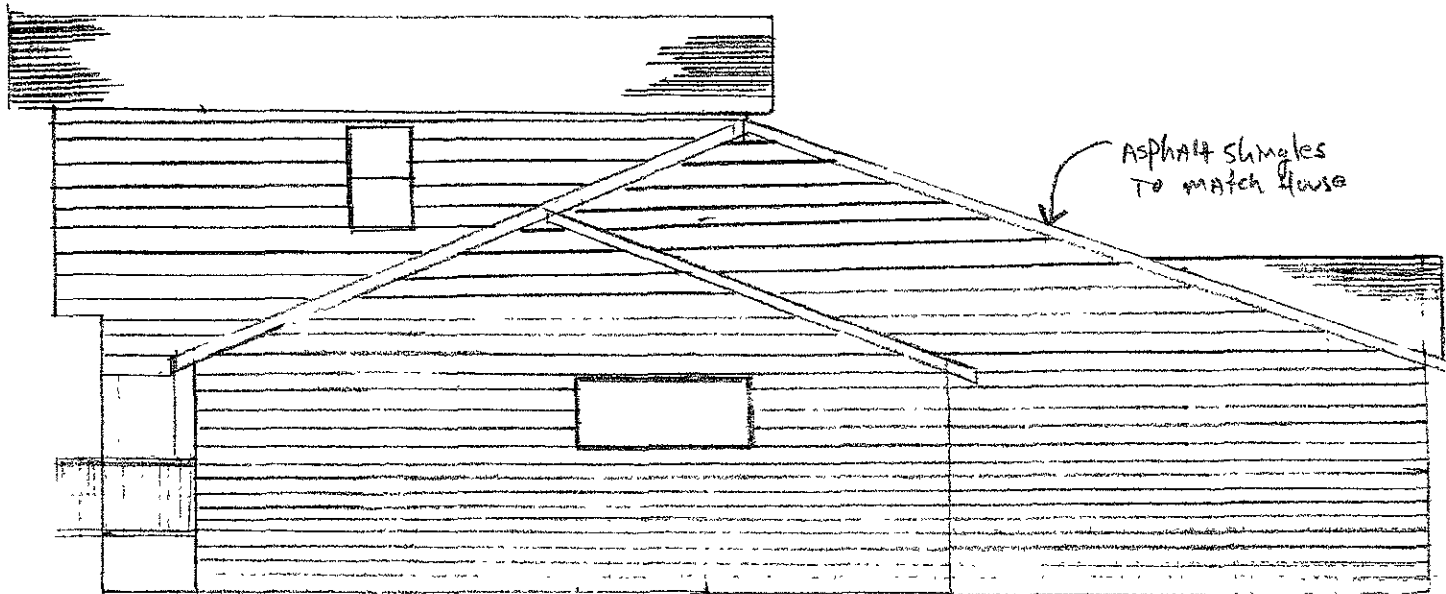

North Elevation

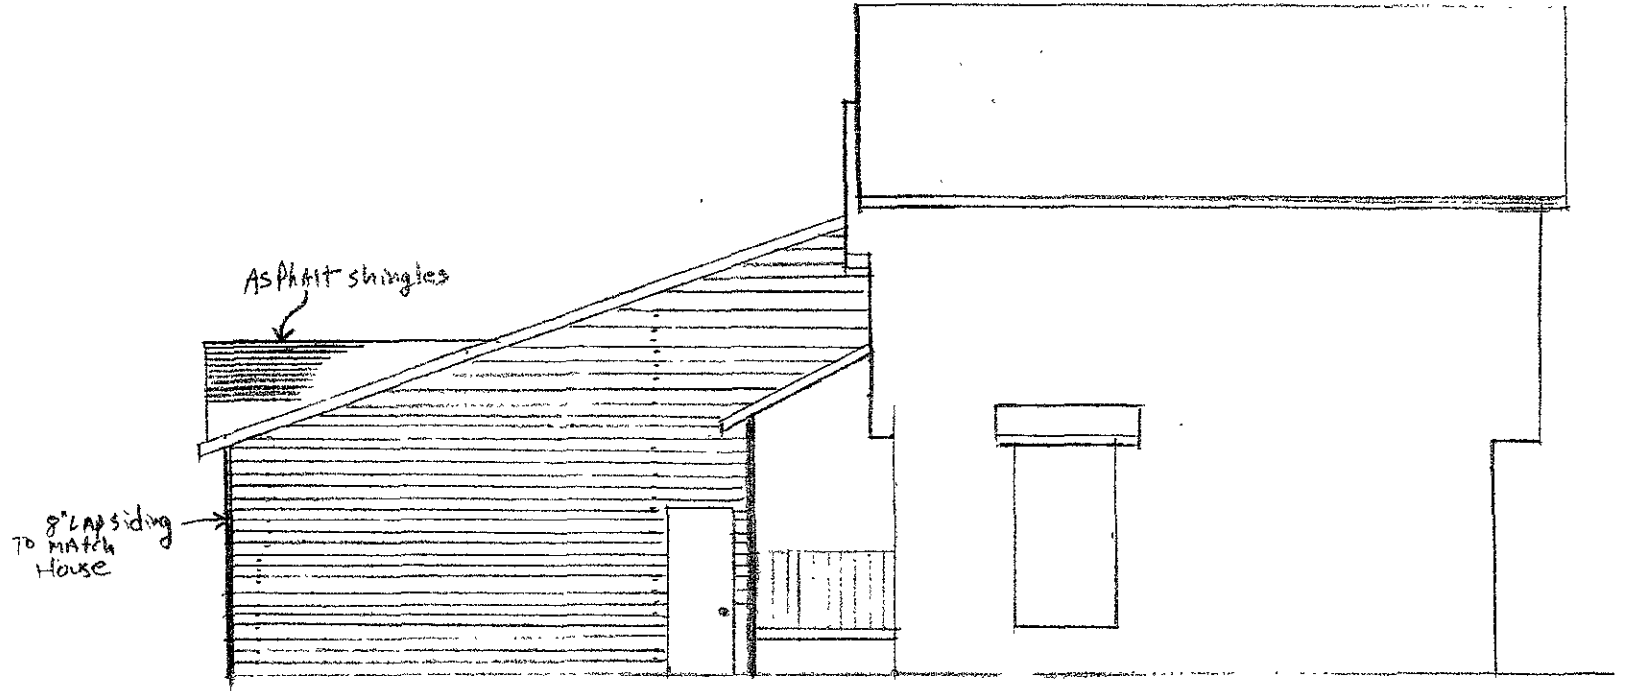

SOUTH ELEVATION