


Exhibit

South St Sanitary Sewer Extension

Project No. SS08-1775

CIP No. 50755

Gift Shop
Service Line

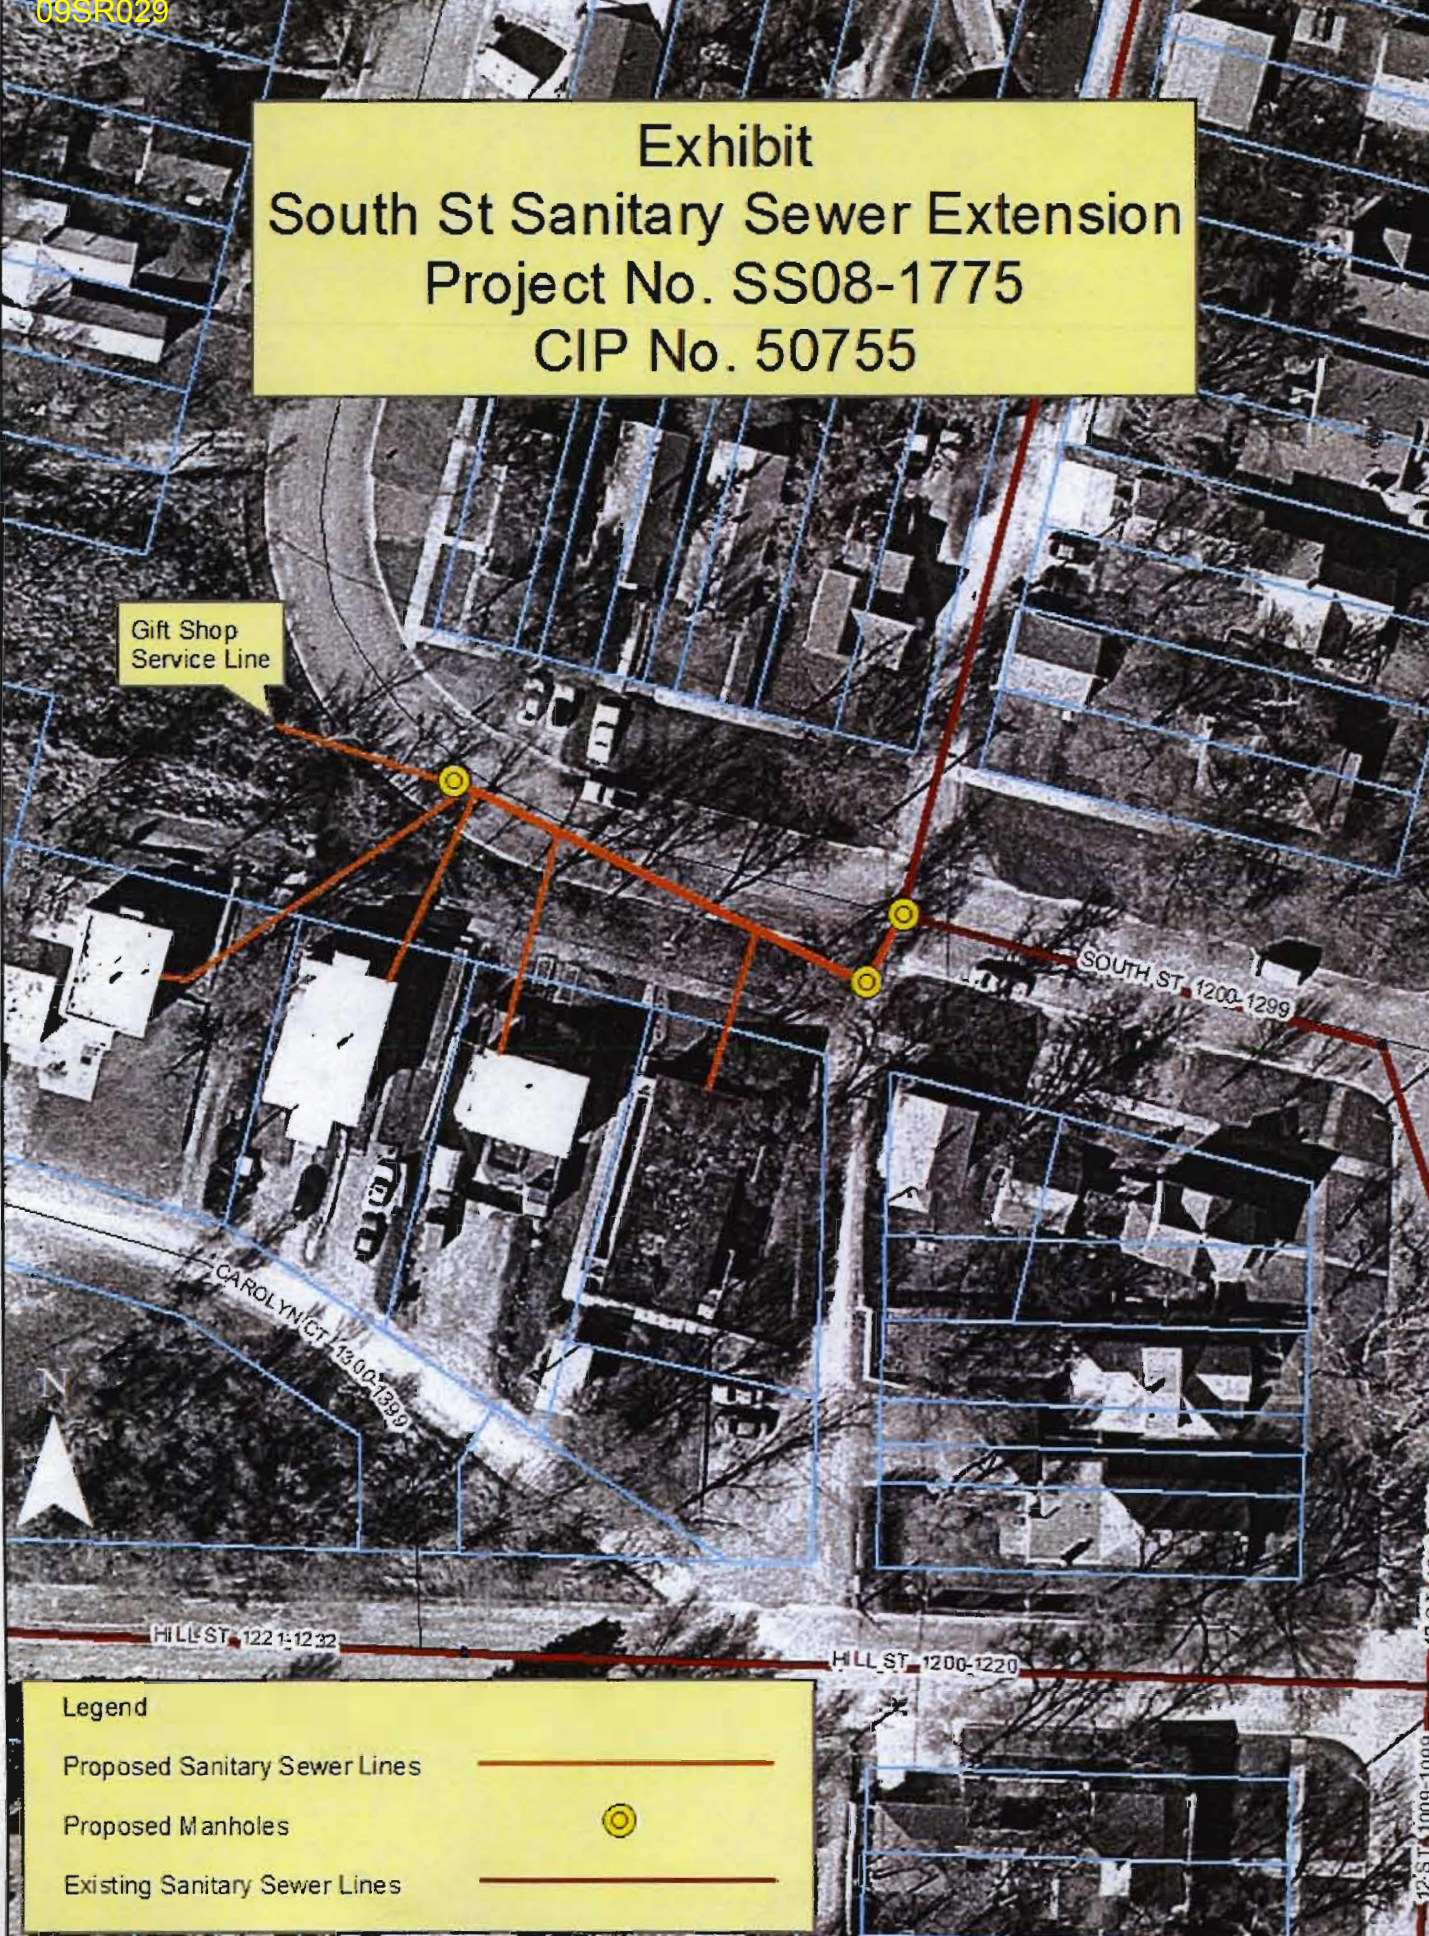

Legend

- Proposed Sanitary Sewer Lines ————
- Proposed Manholes ○
- Existing Sanitary Sewer Lines ————

12 ST 1000-1008
12 ST 1009-1099