

LANDSCAPING REQUIRED (17425 - 2080)	15,345PTS
LANDSCAPING EXISTING OR PROVIDED.	16,900 PTS (OK)
908 SY EXISTING GRASS (10 PTS EA)	9080
232 SY EXISTING ROW GRASS (10 PTS EA)	2320
17 EXISTING SHRUBS (250 PTS EA)	4250
5 EXISTING ROW SHRUBS (250 PTS EA)	1250

KDGI
 KENNEDY DESIGN GROUP, INC.
 1000 UNIVERSITY AVENUE
 RAPID CITY, SD 57701
 605.342.2314
 kdm@kdgi.com


REVISIONS	
No.	Description

Project Number	
File Name	
Drawn By	
Checked By	
Date	

Site and Landscape Plan
 A2 Tenant Improvement in Existing Building
 2530 West Main Street, Rapid City, SD

DATE 3/27/08

C1
 Drawing Number

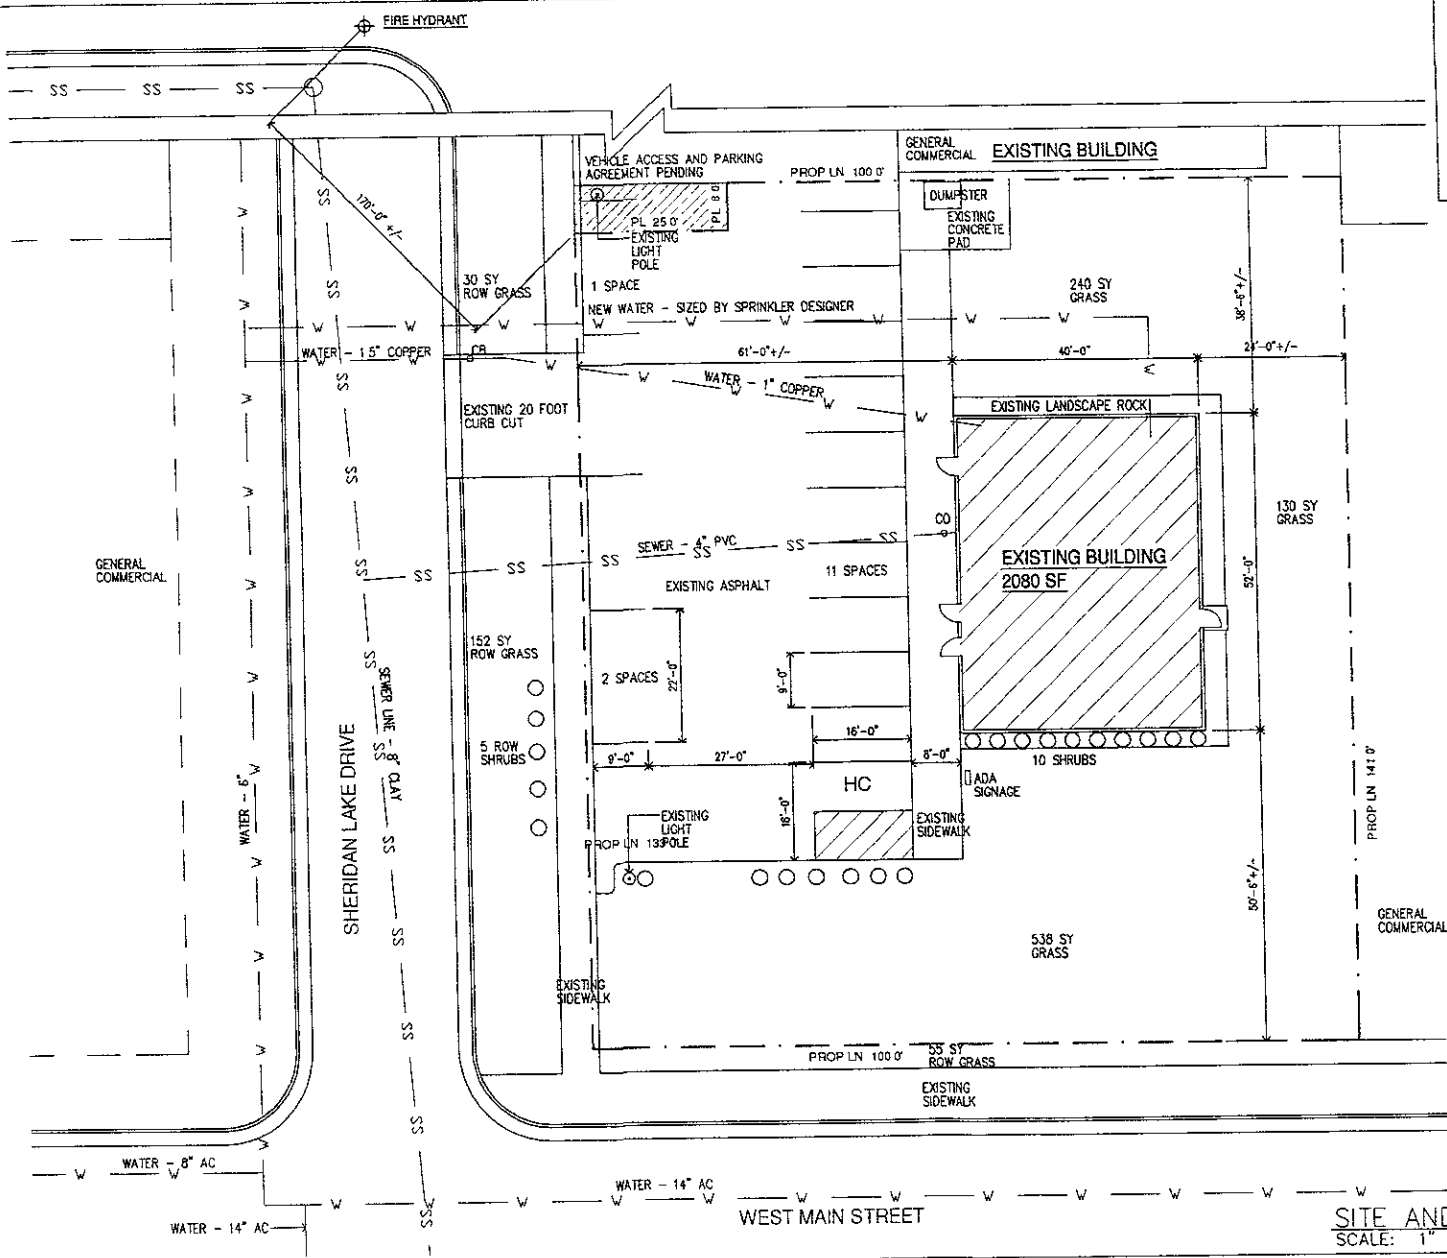

SITE AND LANDSCAPE PLAN
 SCALE: 1" = 20'