



6" TALL 1X6 DOG EARED
FENCE w/ 2x4
FRAME AND 4x4 POSTS.
SET 42" INTO THE GROUND IN
16" HOLE FILL w/ CONCRETE

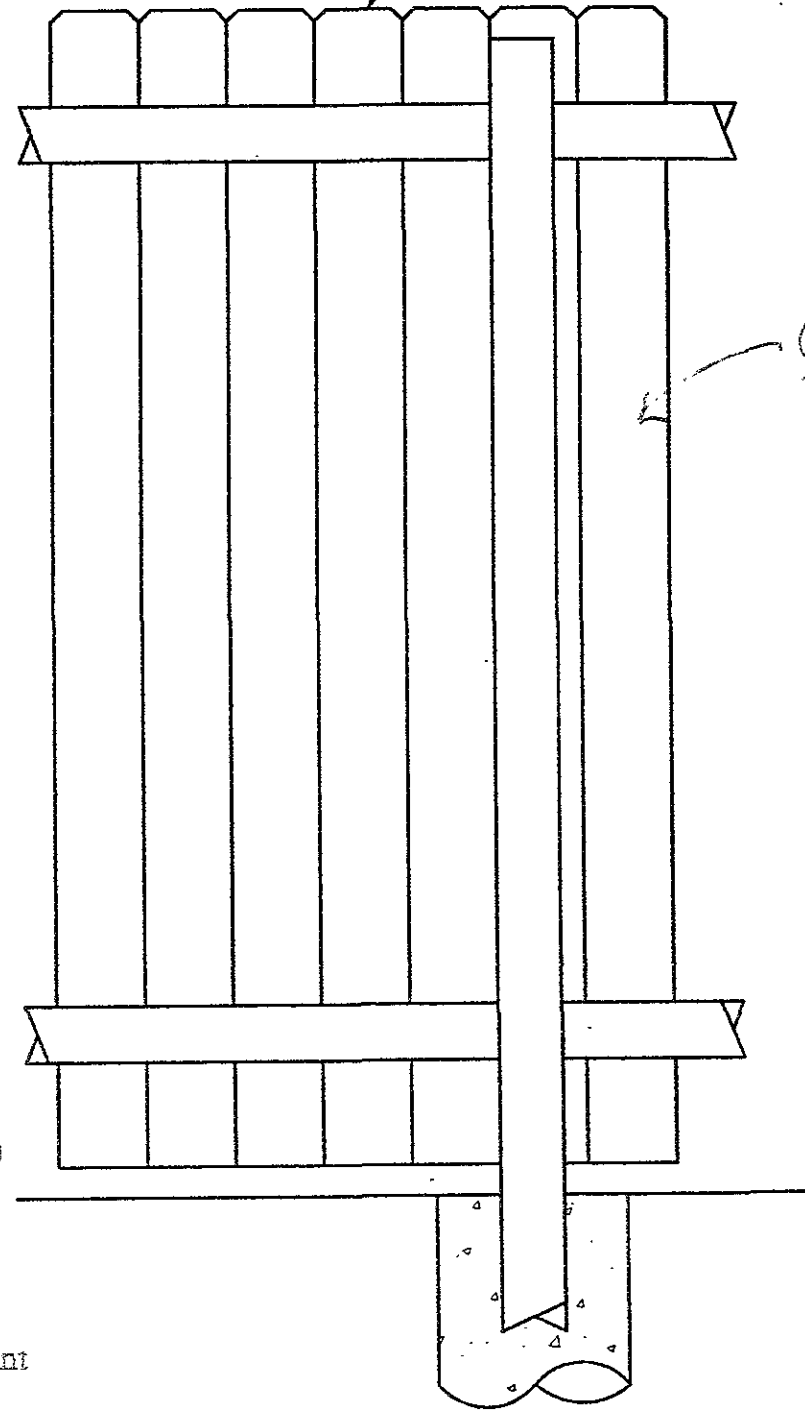

Cedar
Boards

5' CENTER TO CENTER


5/8" SAFETY GLASS

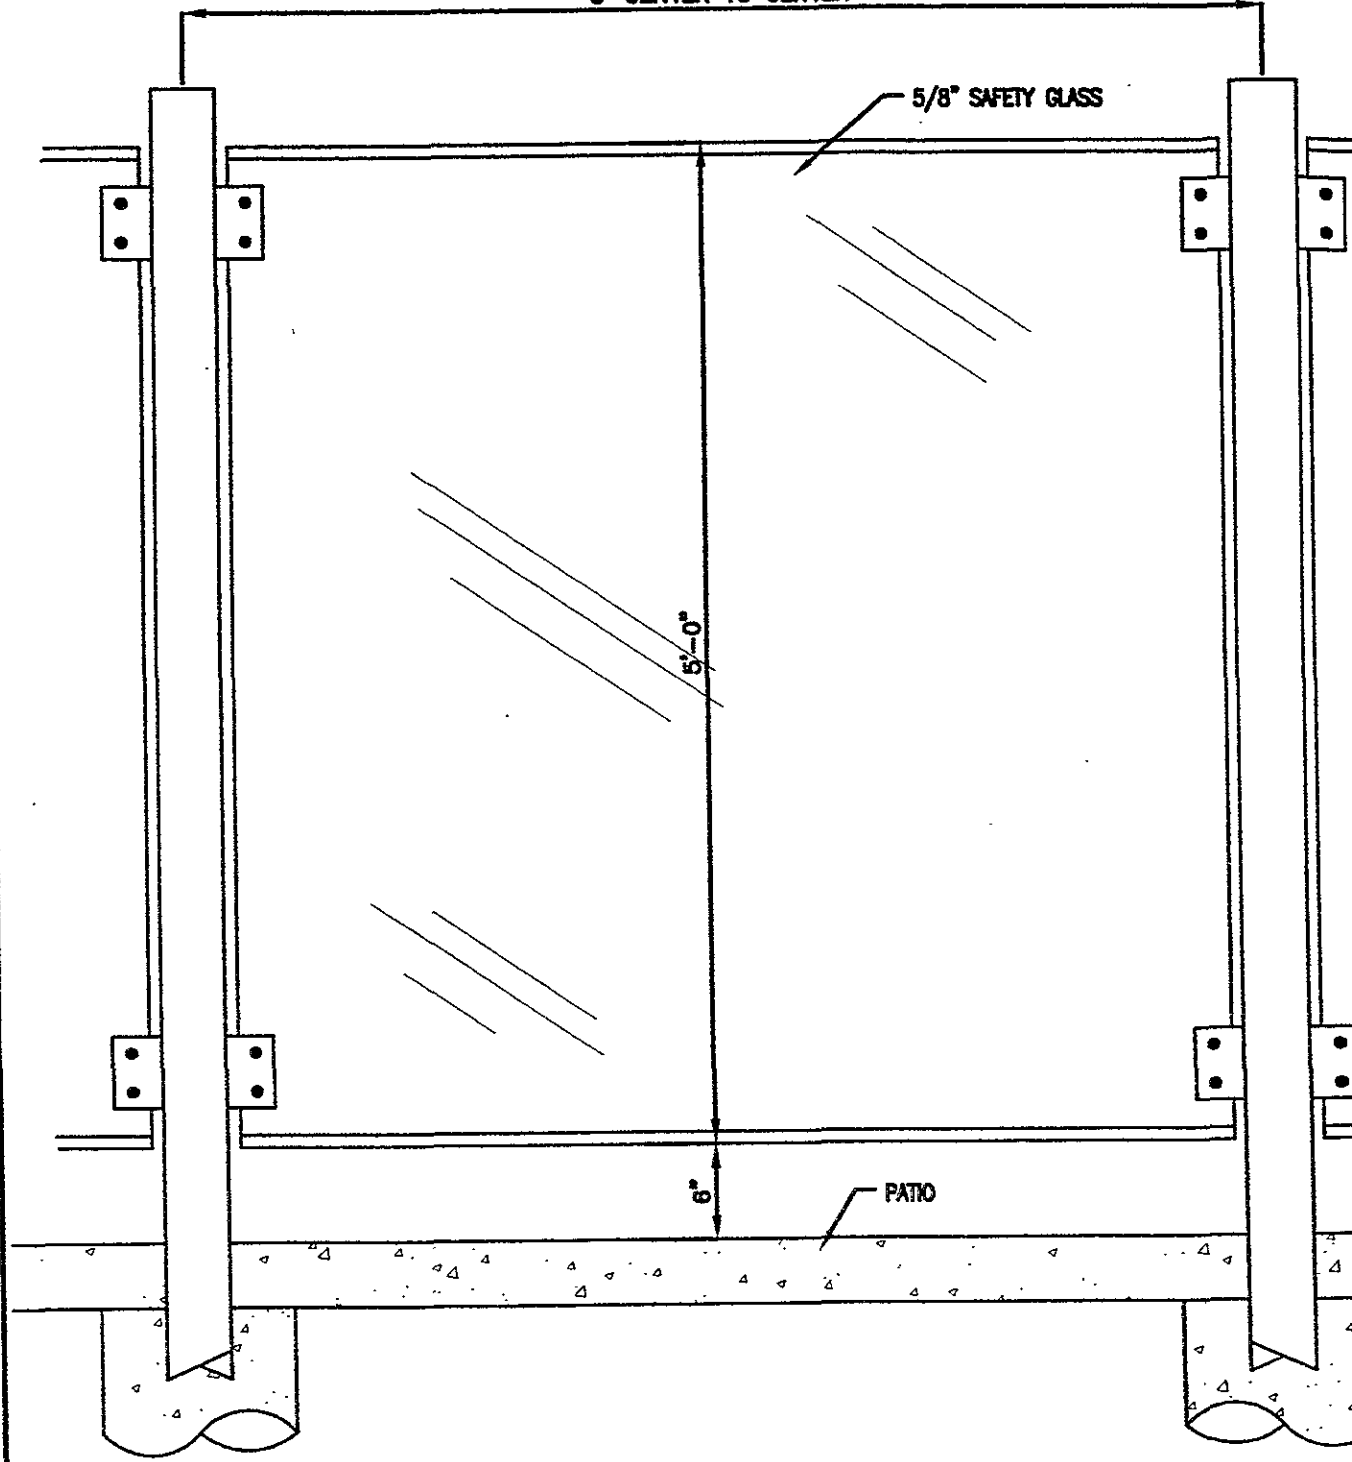

5'-0"

6"

PATIO

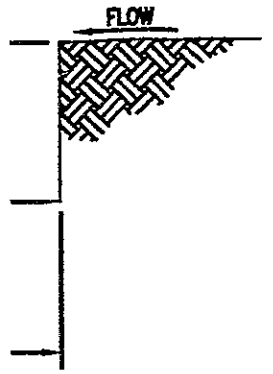

STATE
CAPITAL

RECEIVED

APR 27 2009

Rapid City Growth
Management Department

LIC WORKS DEPARTMENT	
DATE: 11-15-02	
SEC.	SHT.
146-1b	

SCREENING FENCE DETAIL

SEC. 1 SHT.

GLASS FENCE DETAIL

SEC. 2