

JUL 11 2006

Rapid City Growth
Management Department

**PRELIMINARY
FOR REVIEW
ONLY**

**PRELIMINARY
FOR REVIEW
ONLY**




SCALE:
1" = 20' HOR
1" = 5' VER

Boschee Engineering
 429 Kansas City Street, Suite 15
 Rapid City, South Dakota, 57701
 (605) 949-8747
 email: boschee_eng@midconetwork.com

**PRELIMINARY
FOR REVIEW
ONLY**

DATE	REB
SCALE	DATE 7/06
DESIGNER	
CHECKER	
APPROVER	
REVISIONS	

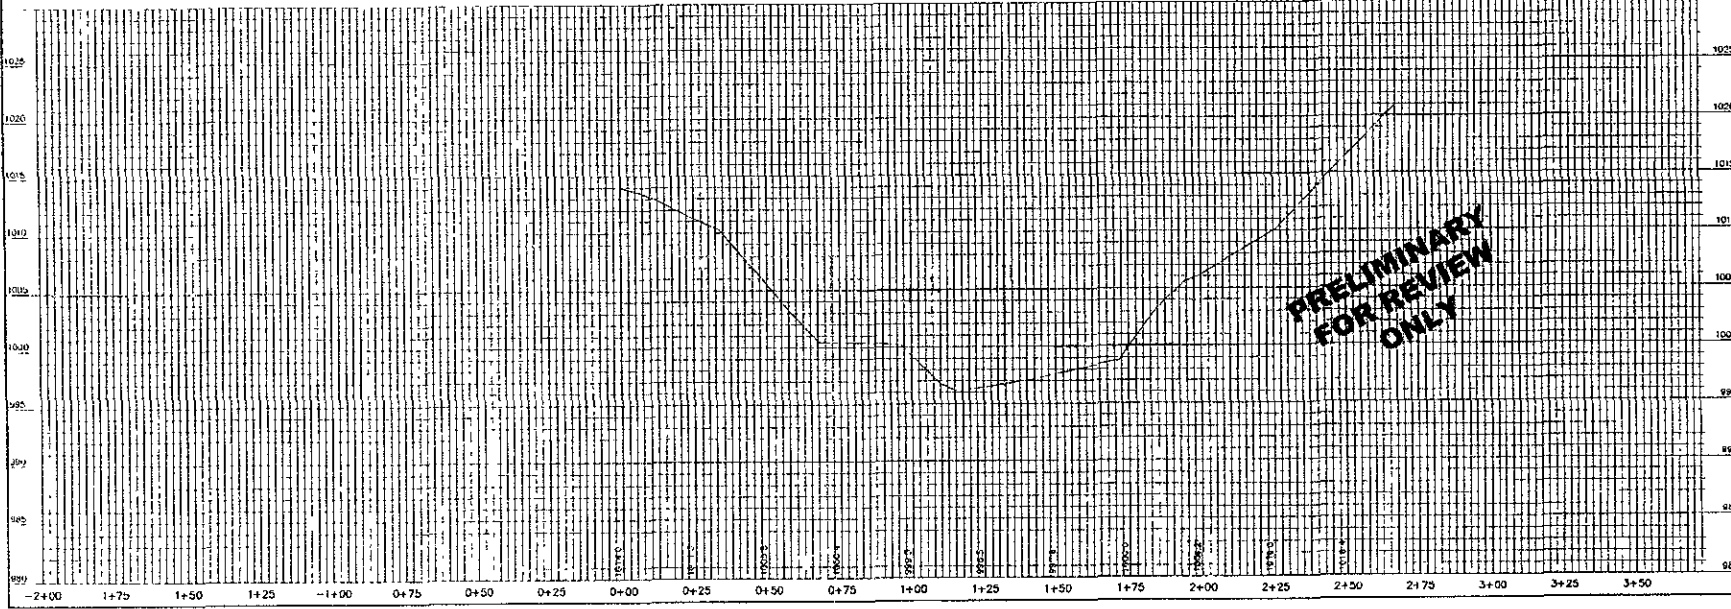

**PRELIMINARY
FOR REVIEW
ONLY**

**SPRING CREEK, CODY SCHAAD
CROSS SECTION**

SHEET
1
OF
1