



44TH STREET TYPICAL SECTION
STA. 2+50 to 6+54
SCALE: 1"=5'

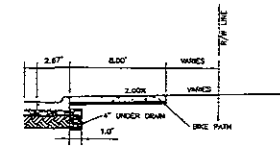


STA. 6+54 to 9+00
SCALE 1"=5'

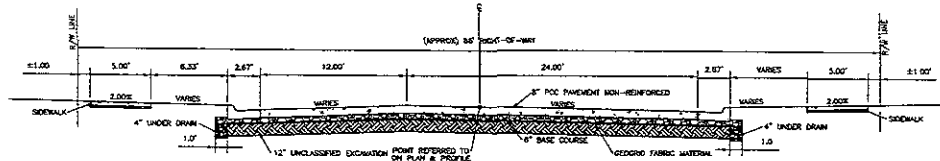


WEST MAIN TYPICAL SECTION
STA. 2+50 to 3+45
SCALE: 1"=5'

NOTE
INSTALLATION OF GEOGRID WILL BE AS
APPROVED BY ENGINEER

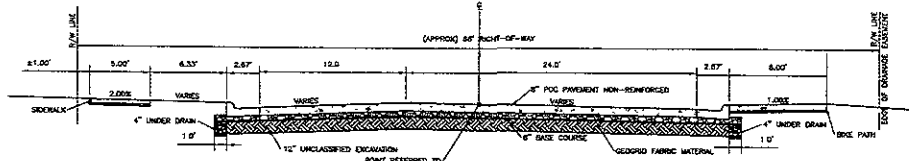

WEST MAIN TYPICAL SECTION
STA. 4+18 to 10+62
SCALE: 1"=5'

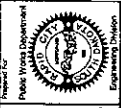

ENGINEER CERTIFICATION
I HEREBY CERTIFY THAT I AM A LICENSED PROFESSIONAL ENGINEER IN THE STATE OF FLORIDA AND THAT I AM THE DESIGNER OF ALL WORK SHOWN ON THESE PLANS AND THAT I AM NOT PROVIDING CONTRACT ADMINISTRATION SERVICES AND THEREFORE AM NOT PROVIDING CONTRACT ADMINISTRATION SERVICES.

Kadmas Lee & Jackson
Engineers, Surveyors
and Planners



Scale:	NONE
Designed By:	RYL
Checked By:	SCW
Drawn By:	SCW
Issue Date:	FEB 2009
Revision No.:	10467-101
Reviewed By:	RLJ
Issue Date:	8 APR 2007

**44TH STREET
STREET RECONSTRUCTION**

TYPICAL SECTIONS

Sheet No. **5 of 61**