


EXHIBIT "A"

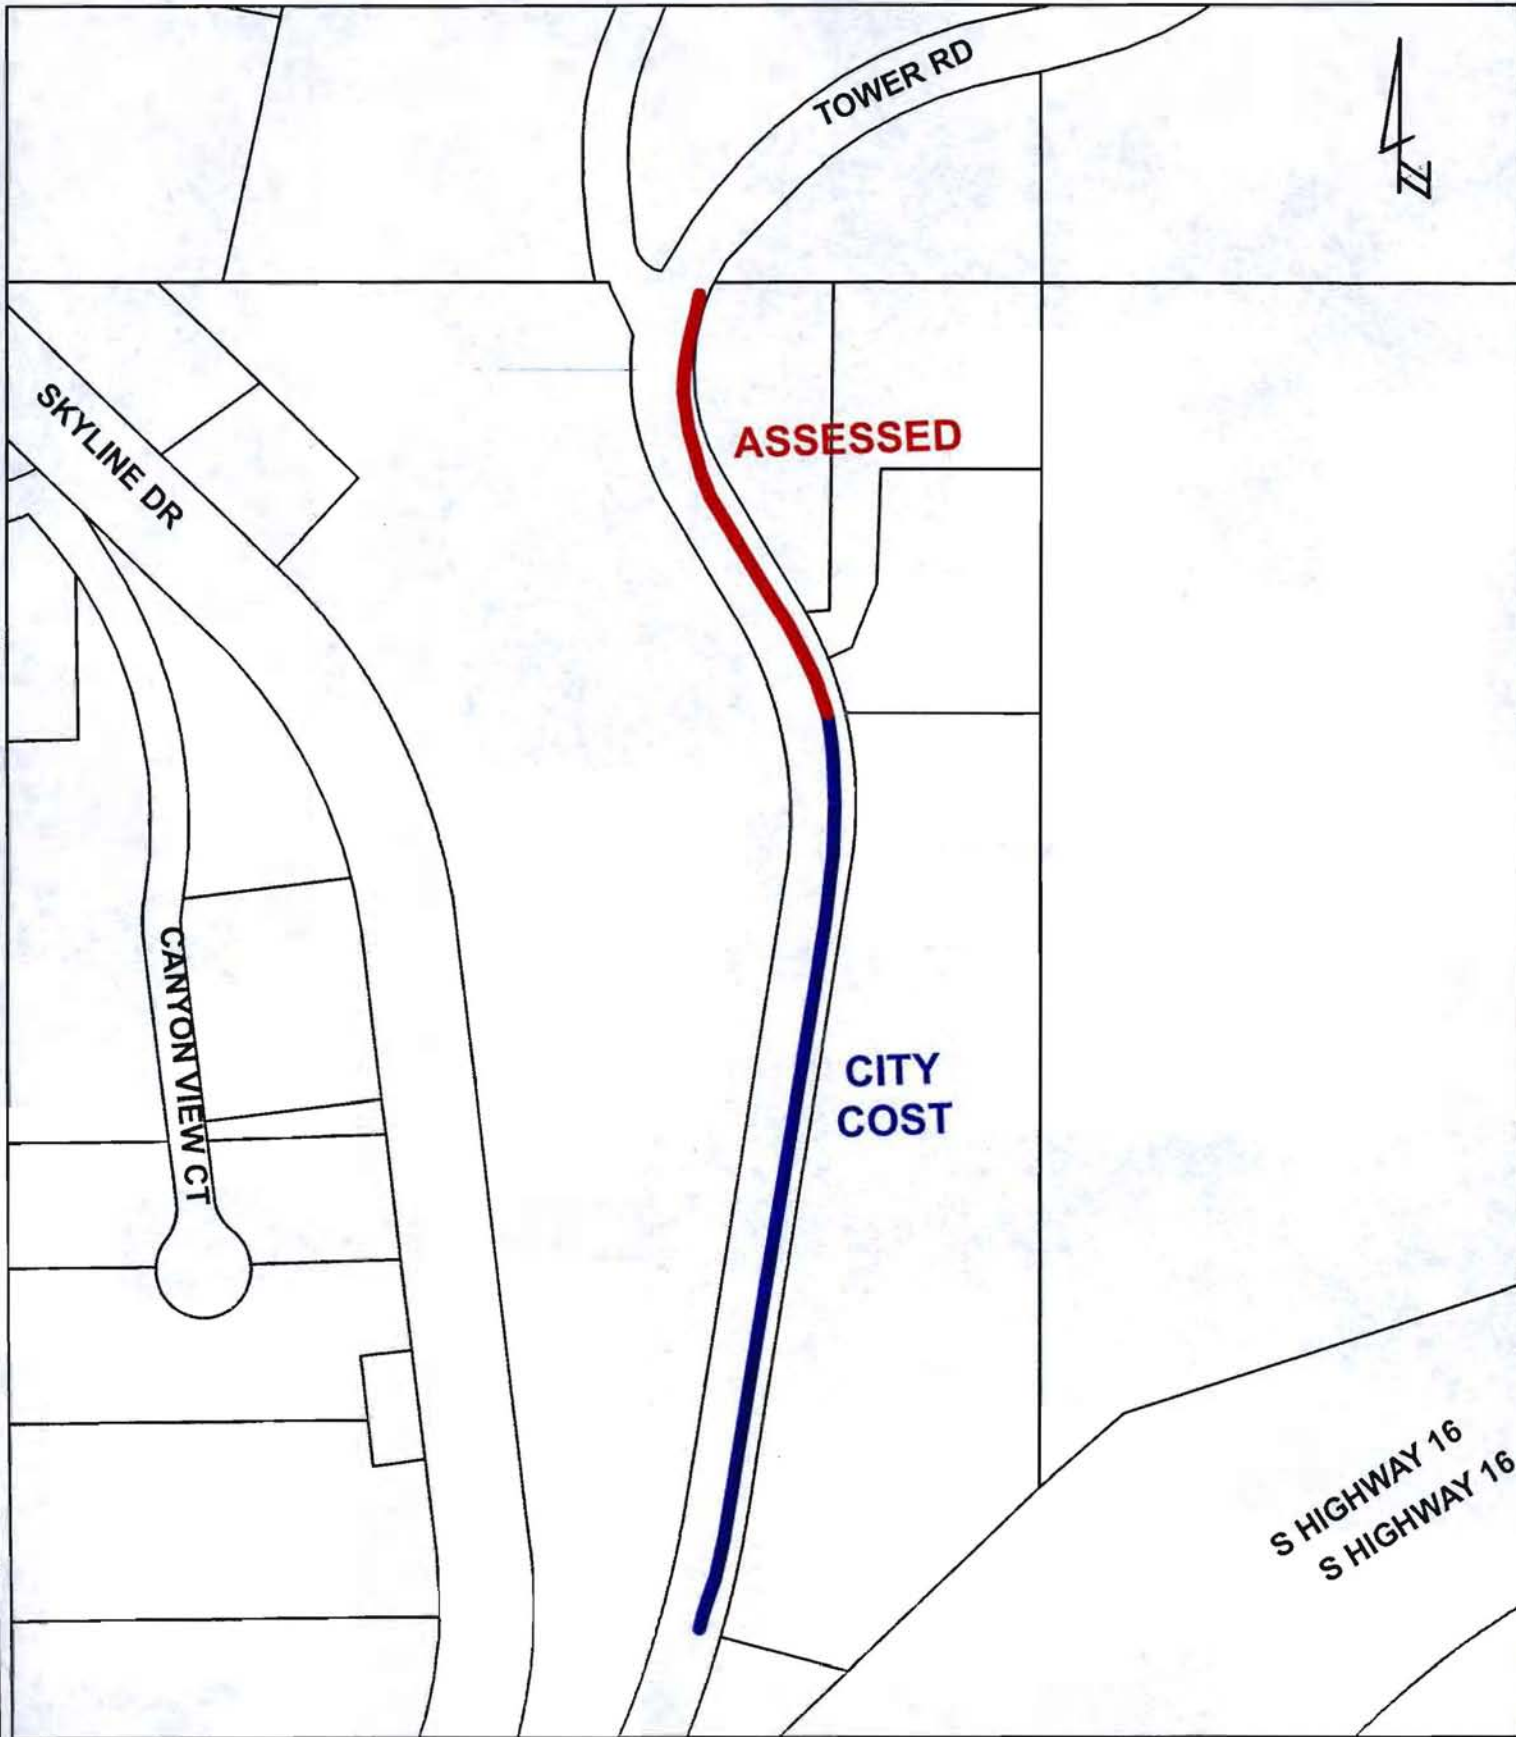

**TOWER ROAD WATER MAIN LOOP
PROJECT NO. W09-1786 CIP NO. 50753**