

W. SAINT LOUIS STREET PROFILE  
 HORIZONTAL SCALE: 1"=20'  
 VERTICAL SCALE: 1"=5'



Presented By  
**F.M.G., Inc.**  
 3700 Burbule Road  
 Rapid City, SD 57702-0817  
 (605) 342-4100 FAX (605) 342-4222  
 www.fmgengineering.com


PRELIMINARY  
 NOT FOR  
 CONSTRUCTION

Scale: 1"=20'  
 Prepared By: CONRAD  
 Checked By: CHUKWKS  
 Design Date: MAY 2009  
 Plot Date: MAY 2009  
 Internal Job No: 09SR045  
 Drawn By: EJC  
 Survey Date: 105-300  
 Revision:

WEST CHICAGO AREA  
 WATER MAIN RECONSTRUCTION

PROFILES

09SR045 Chicago Water Main.dwg\1763Plan.dwg, 8, 5/7/2009 2:05:02 PM

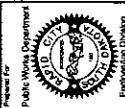

Prepared For  
**F.M.G., Inc.**  
 3700 Sturgis Road  
 Naperville, IL 60563-0017  
 (630) 345-4000  
 www.fmg-engineering.com






PRELIMINARY  
 NOT FOR  
 CONSTRUCTION

Scale: 1"=20'  
 Transcribed by: CJK/KKS  
 Design Date: MAY 2009  
 Issue Date: MAY 2009  
 Control Job No: 089008  
 Surveyed by: Survey Date:  
 ELMC 1/06-2/02  
 Remarks:

WEST CHICAGO AREA  
 WATER MAIN RECONSTRUCTION

Sheet Title:  
**PROFILES**

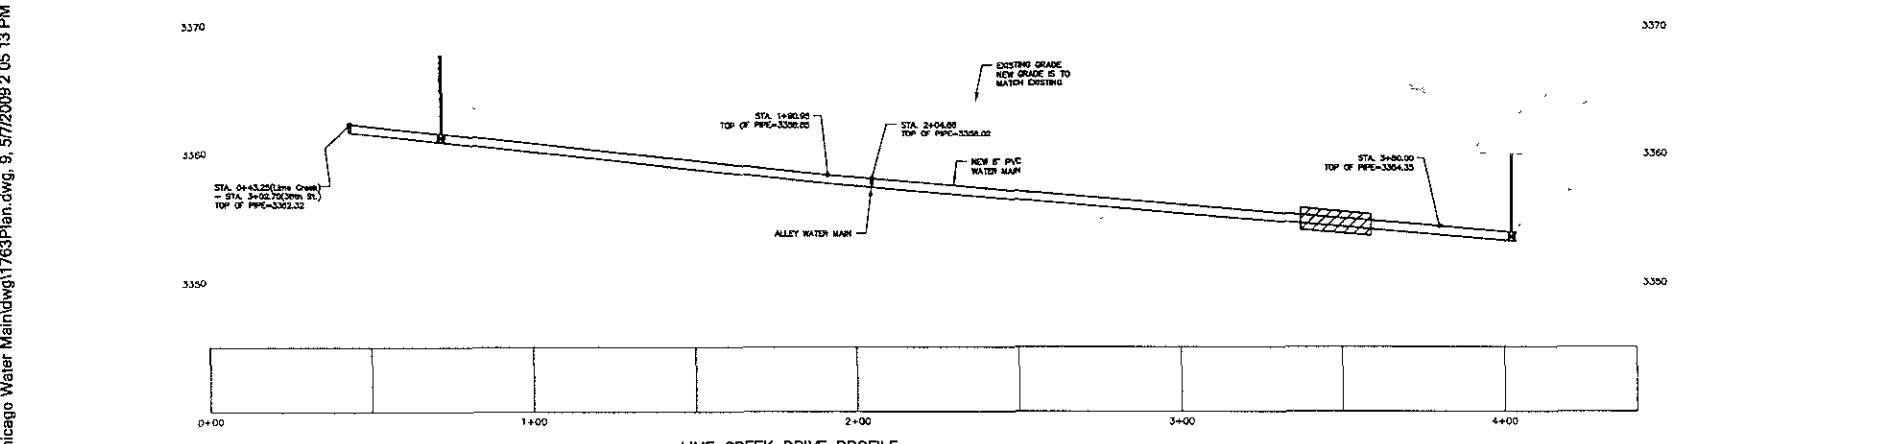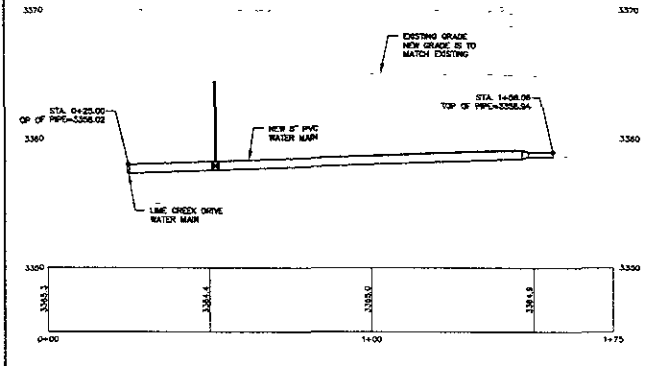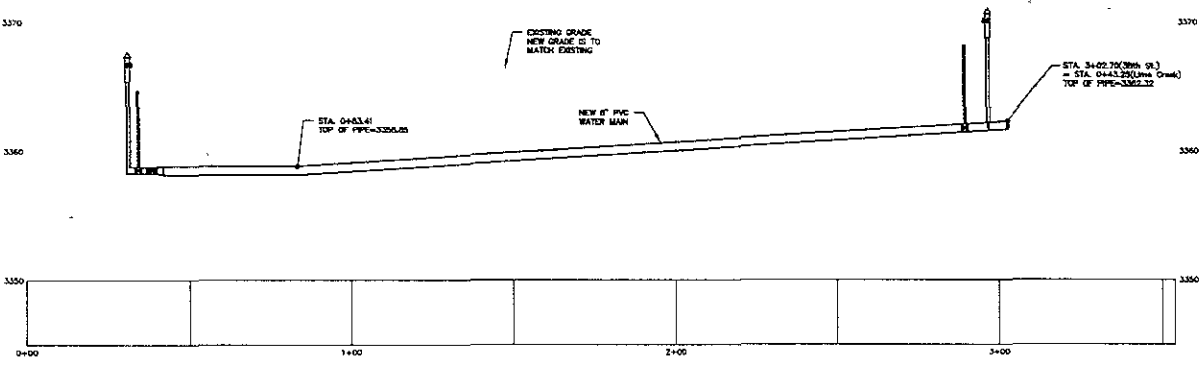

3038 W Chicago Water Main.dwg 1763 Plan.dwg, 9, 5/7/2009 2:05:13 PM