


BACK DECK
FLAME SIDE
3-8 7th St

VINO LOO/ 1.1.1.1.1
500 7th St
RAISE - 1.50 57701

ELEVATION
1.22 7th

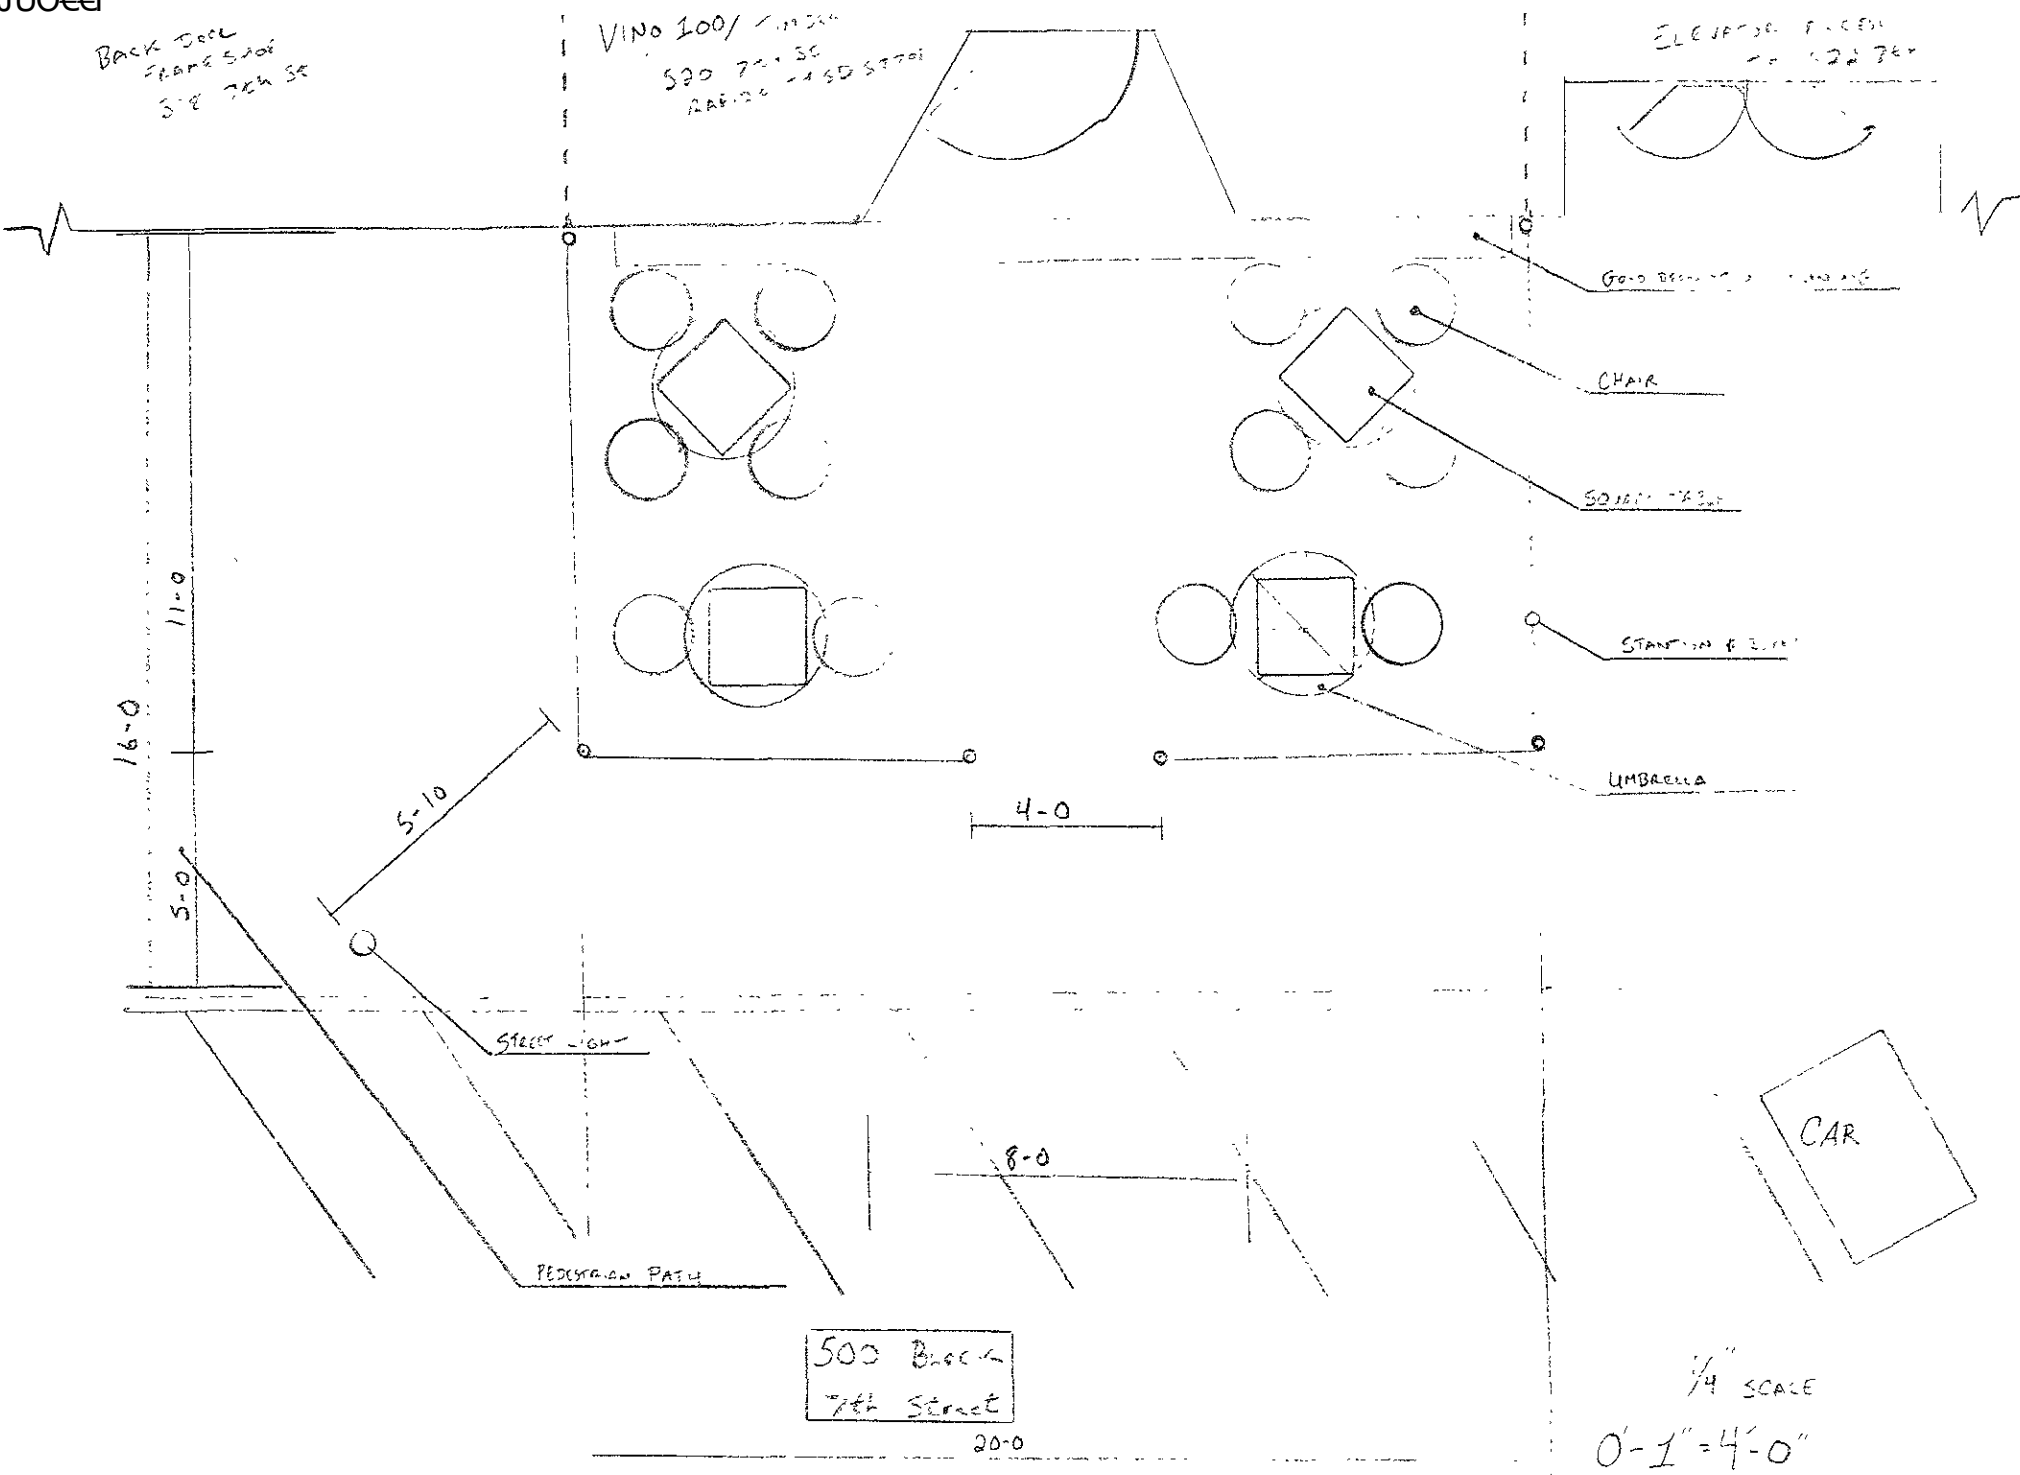

500 Block
7th Street

1/4" SCALE
0'-1" = 4'-0"

Main Street

FIRST STOP
GUM & COIN

VACANT

MYSTIC EDGE
SPA

FLY FISHING
SHOP

7th
Street
500 Block

PRESIDENTS
ART ORGANIZATION
CENTER

MIXED
HEAD
SHOP
& GALLERY

TANDY
LEATHER

ALLEY

4 FRONT
DESIGN

VACANT?


PORTRAIT
STUDIO

COSTELLO
PORTER
LAW FIRM

ART ALLEY

DYNAMIC
MARTIAL
ARTS

BACK DOOR
FRANK
SHOP

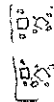

VINO LOS
TINDERBOY

ACCESS TO 2ND LEVEL

JAMES VAN ANNE
GALLERY

MERLE NORMAN

LOCATION OF
OBJECT



St. Joseph Street