
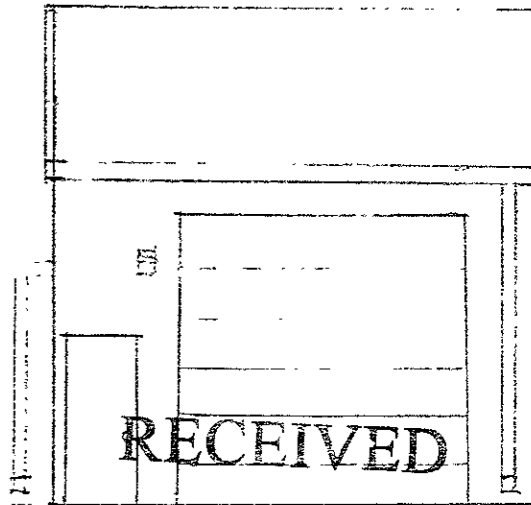
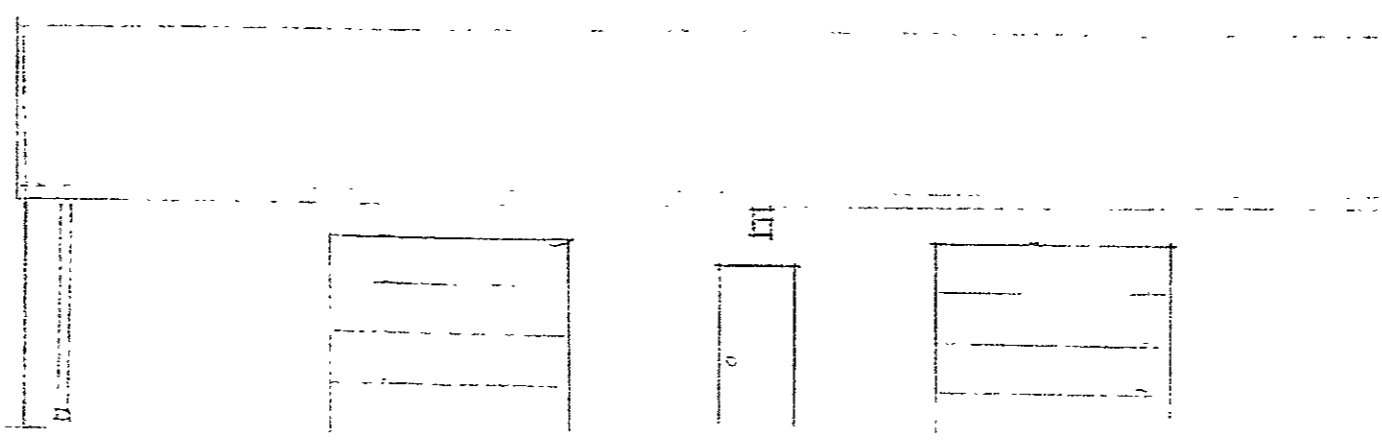
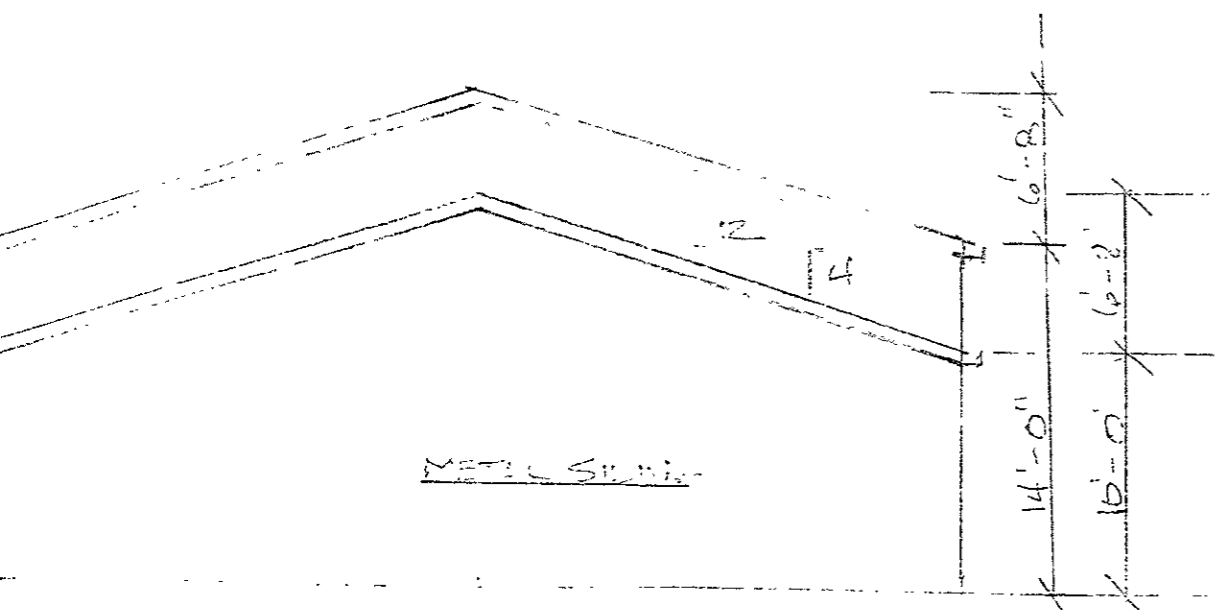


NOTES:
SEE SHEET 09SR053-1
FOR EXISTING CONDITIONS
AND NOTES.

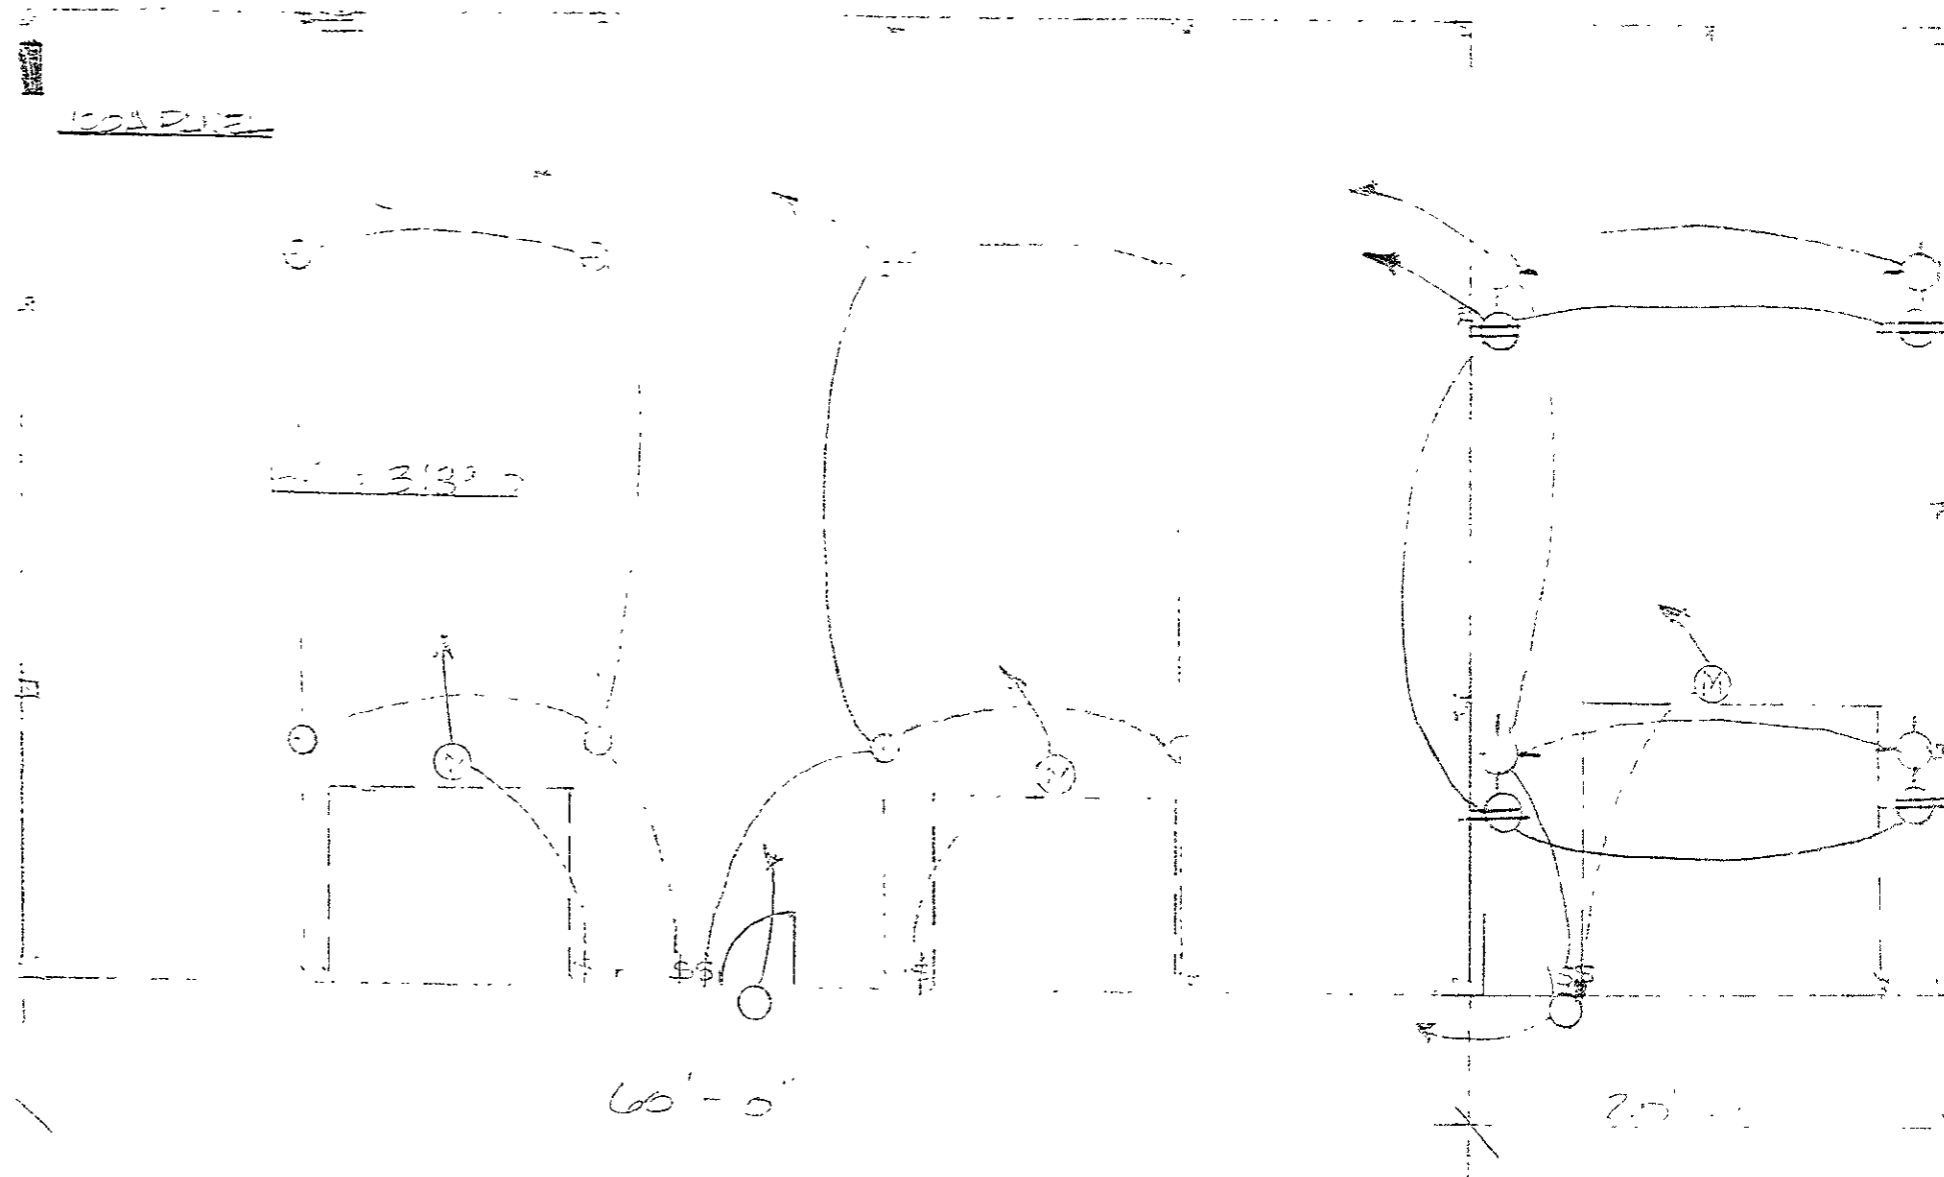

SHEET 09SR053-1

EAST ELEVATION

JUN 10 2009
Rapid City Growth
Management Department