
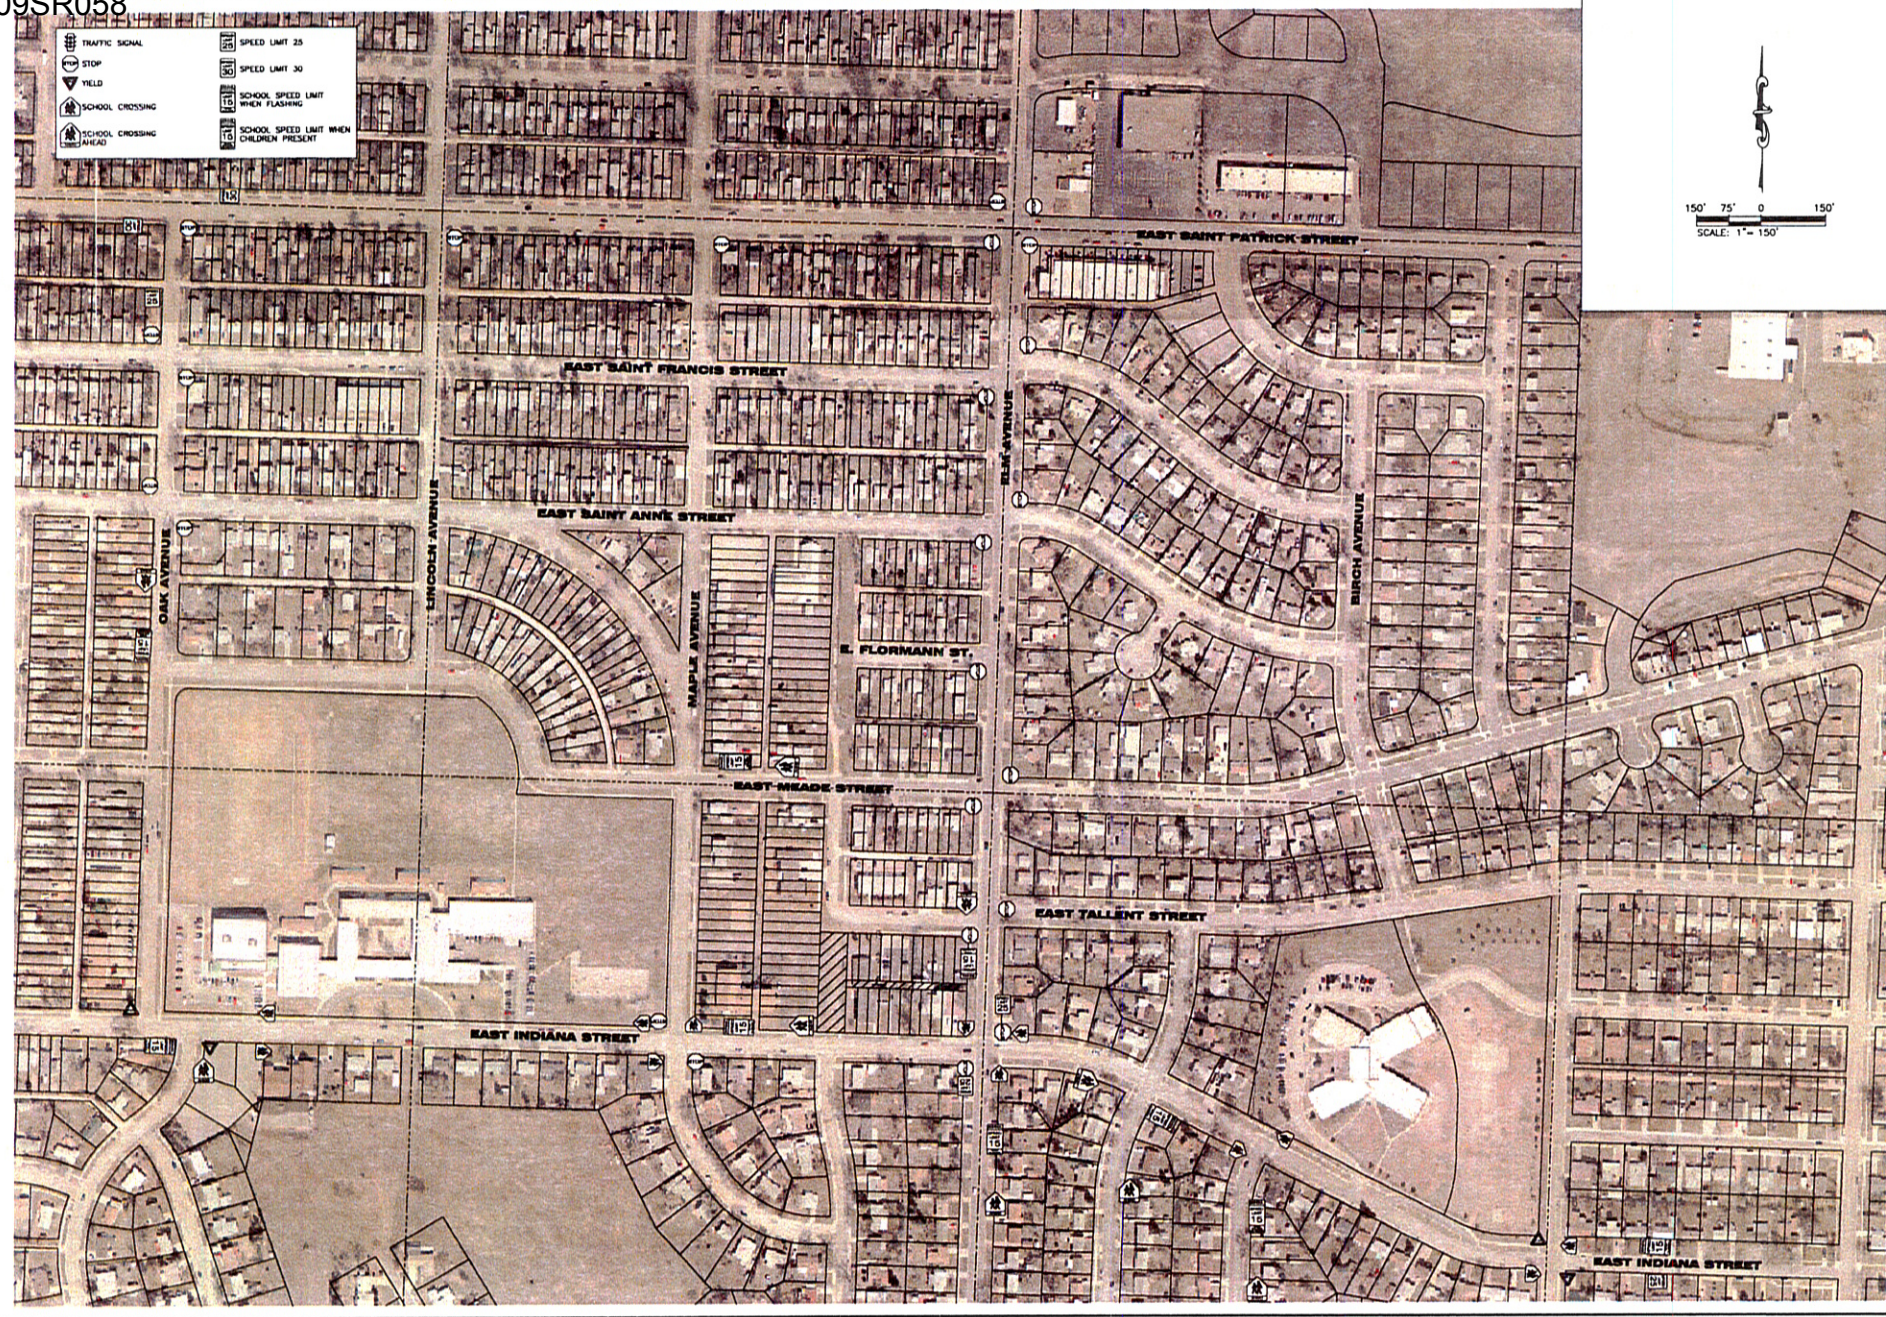


	TRAFFIC SIGNAL		SPEED LIMIT 25
	STOP		SPEED LIMIT 30
	YIELD		SCHOOL SPEED LIMIT WHEN FLASHING
	SCHOOL CROSSING AHEAD		SCHOOL SPEED LIMIT WHEN CHILDREN PRESENT

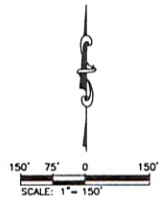

Present For: Public Works Department

 Engineering Division

Present By: **F M G, Inc.**
 2700 Sturgeon Road, #702-0317
 (800) 342-4108, FAX (800) 342-4222
 www.fmgengineering.com

NOT FOR CONSTRUCTION

Scale:	1"=20'
Designed By:	JKR/AG
Design Date:	MAY 2009
Issued for bid:	05 05/26 09
Supervised By:	F M G
Survey Date:	1/5-2/5

Sheet Title: **ELM AVENUE RECONSTRUCTION - PHASE 3**
E. TALLENT STREET TO E. OAKLAND STREET

Sheet No: **9 of 63**

Drawn: EXISTING
 PERMANENT
 TRAFFIC CONTROL

