

**PARKING NOTES**

**1. PARKING REQUIRED (PER ORDINANCE 17.50.270)**

Church 200 seats at 0.25 per seat 50 spaces  
 Disability Accessible 5 spaces

**2. EXISTING PARKING**

Total Parking 104 spaces  
 Disability Accessible 5 spaces

**3. PROPOSED PARKING**

This plan indicates proposed alterations to parking provided for the modified site and new building addition. The proposed parking modifications are as follows:

Existing Parking Spaces to be Salvaged 74  
 New Parking (new pavement) 35  
 Total Parking 109  
 Disability Accessible Spaces 5 (2 Van accessible)

Parking stalls are 9' wide unless otherwise noted.

**4. PAVEMENT MARKINGS AND SIGNAGE**


This plan sheet shows new pavement markings, existing pavement markings to be salvaged, as well as existing markings to be obliterated.

Markings to be obliterated shall be covered using asphaltic sealing, or may be removed by abrasive grinding. New markings shall be with traffic paint per City of Rapid City Standard Specification 03. Disability accessible signage is to be installed at each disability accessible space where not already provided.

NOTE  
 VERIFY BUILDING DIMENSIONS  
 WITH ARCHITECTURAL SHEETS

**LEGEND**

- [Symbol] EXISTING ASPHALT PAVEMENT
- [Symbol] PROPOSED ASPHALT PAVEMENT
- [Symbol] EXISTING SIDEWALK SALVAGE
- [Symbol] NEW SIDEWALK
- [Symbol] EXISTING STRIPING TO REMAIN
- [Symbol] EXISTING STRIPING TO BE OBLITERATED
- [Symbol] NEW STRIPING THIS PROJECT
- [Symbol] NEW DISABILITY SYMBOL
- [Symbol] EXISTING DISABILITY SYMBOL TO BE OBLITERATED
- [Symbol] EXISTING DISABILITY SYMBOL TO REMAIN
- [Symbol] PROPOSED PAVEMENT PAINT HATCH (12" W x 12" SPACING)
- [Symbol] EXISTING PAVEMENT PAINT HATCH
- [Symbol] DISABILITY ACCESSIBLE PARKING SIGN
- [Symbol] DISABILITY ACCESSIBLE PARKING SIGN (VAN ACCESSIBLE)

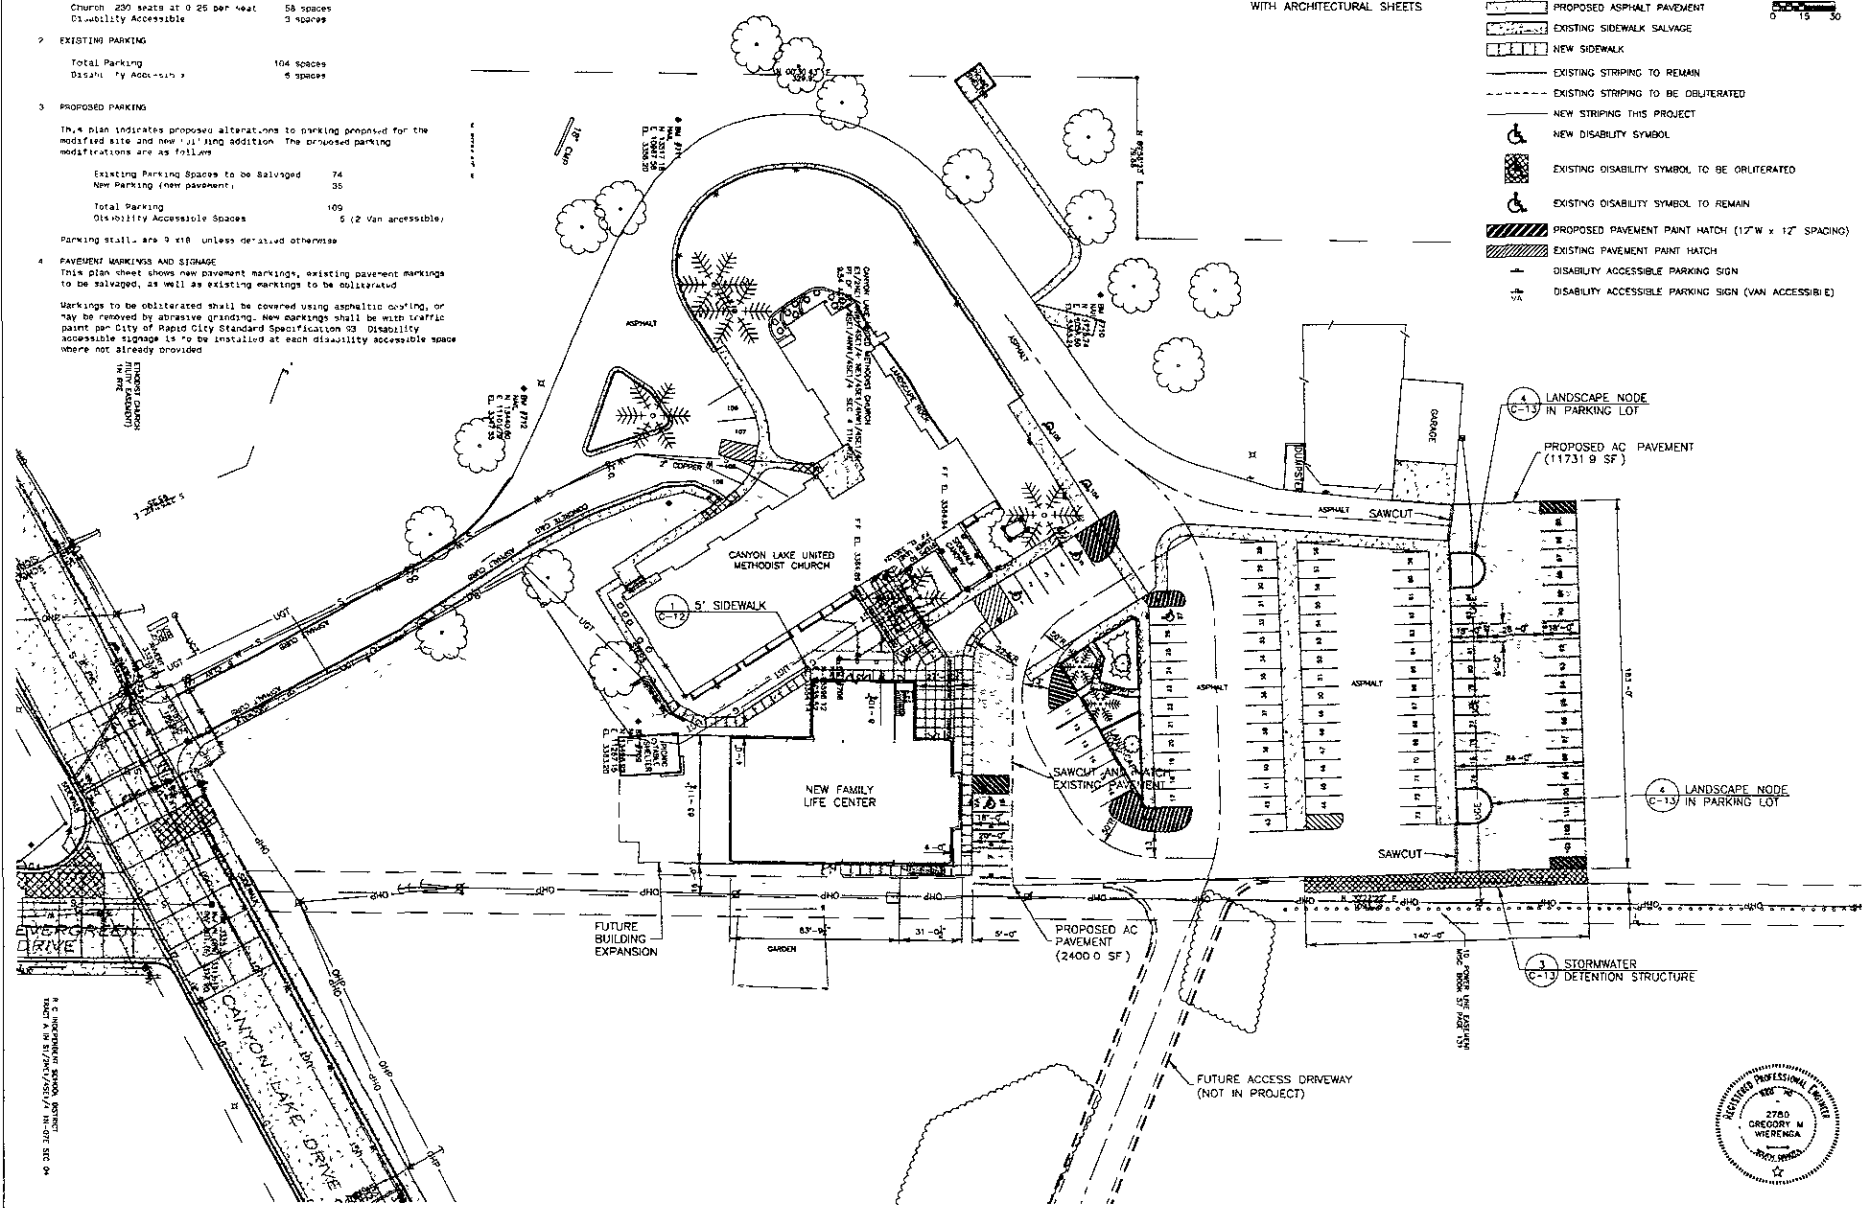

1650 Concourse Drive  
 Rapid City, SD 57702  
 Phone: (605) 341-7000  
 Fax: (605) 341-7884  
 www.contecingeering.com

**celec**  
 ENGINEERING SERVICES, INC.

DESIGNED: [Blank] DATE: [Blank]  
 CHECKED: [Blank] DATE: [Blank]  
 APPROVED: [Blank] DATE: 6/12/09

SHEET DESCRIPTION  
 SITE DEVELOPMENT  
 AND PARKING PLAN

PROJECT  
 NEW FAMILY LIFE CENTER FACILITIES  
 CANYON LAKE UNITED METHODIST CHURCH  
 RAPID CITY, SOUTH DAKOTA

SHEET  
 C-3

