


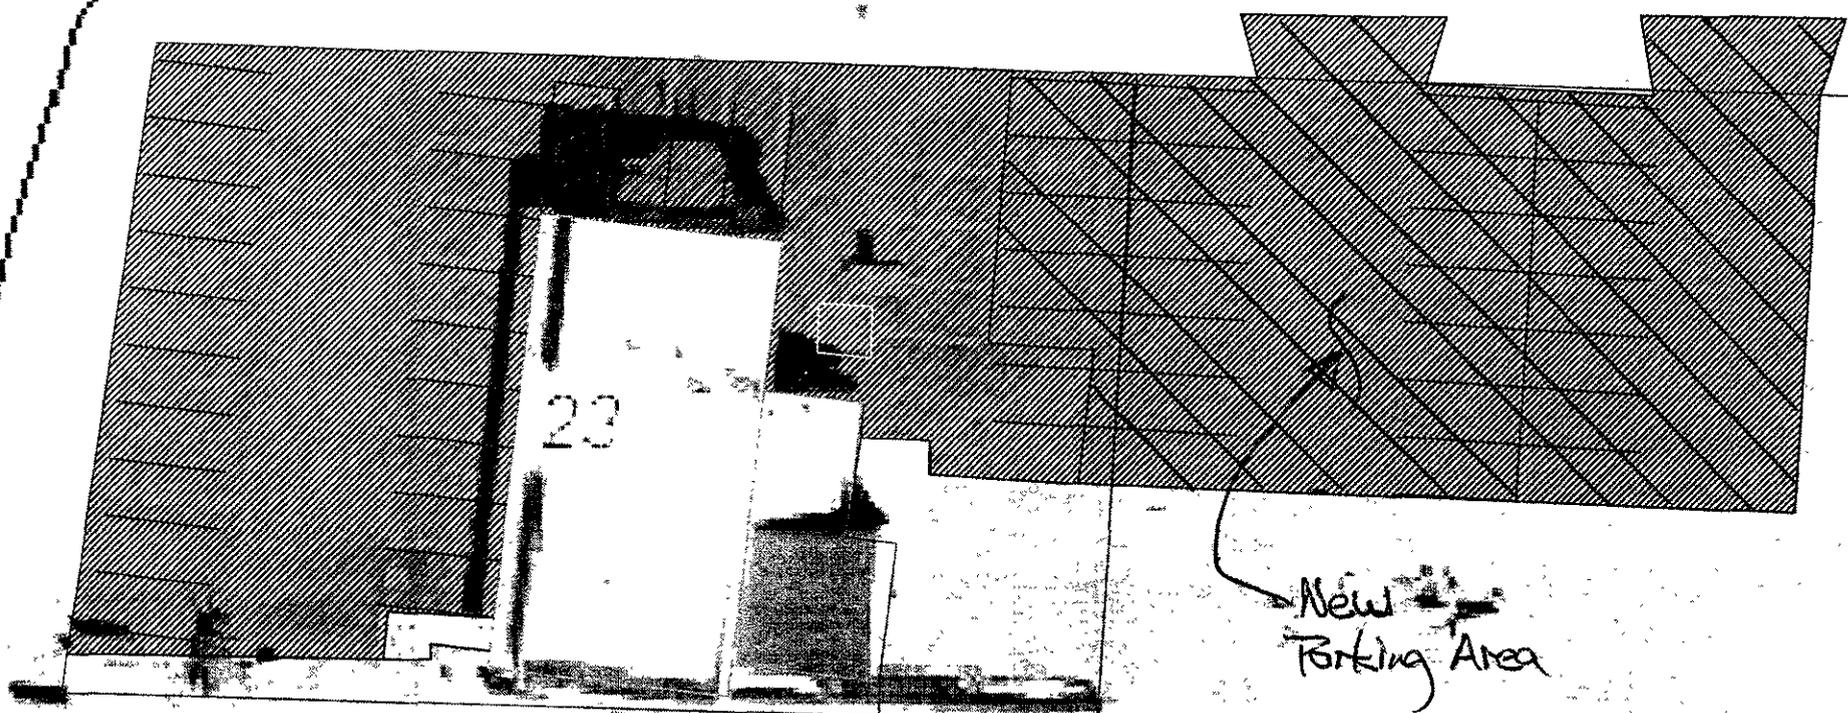

scale 1" = 30'

NORTHVIEW DR



RECEIVED

JUL 13 2009

Rapid City Growth  
Management Department


Proposed Final Parking Area  
Approx: 8600 sq. ft. (additional)

LATE  
SUBMITTAL

RECEIVED

JUL 3 2009

Rapid City Growth  
Management Department

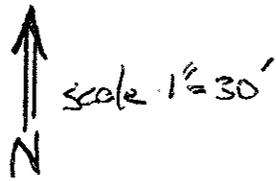

NORTH VIEW DR

(3) Non-Conforming  
(Employee Parking)

loading  
Area

Trailer  
Pad

9' TYP

← 26' →

← 18' → ← 18' → ← 26' → ← 18' → ← 18' → ← 26' →

23



Parking Plan:

Spaces Required: 44 @ 11/1000 ft<sup>2</sup>

Spaces Provided: 46 + 3 Non-conforming

Handicapped: 2

Dimensions: 18 ft long x 9 ft wide

(Standard)

Aisles: 26 ft.