


09RZ032

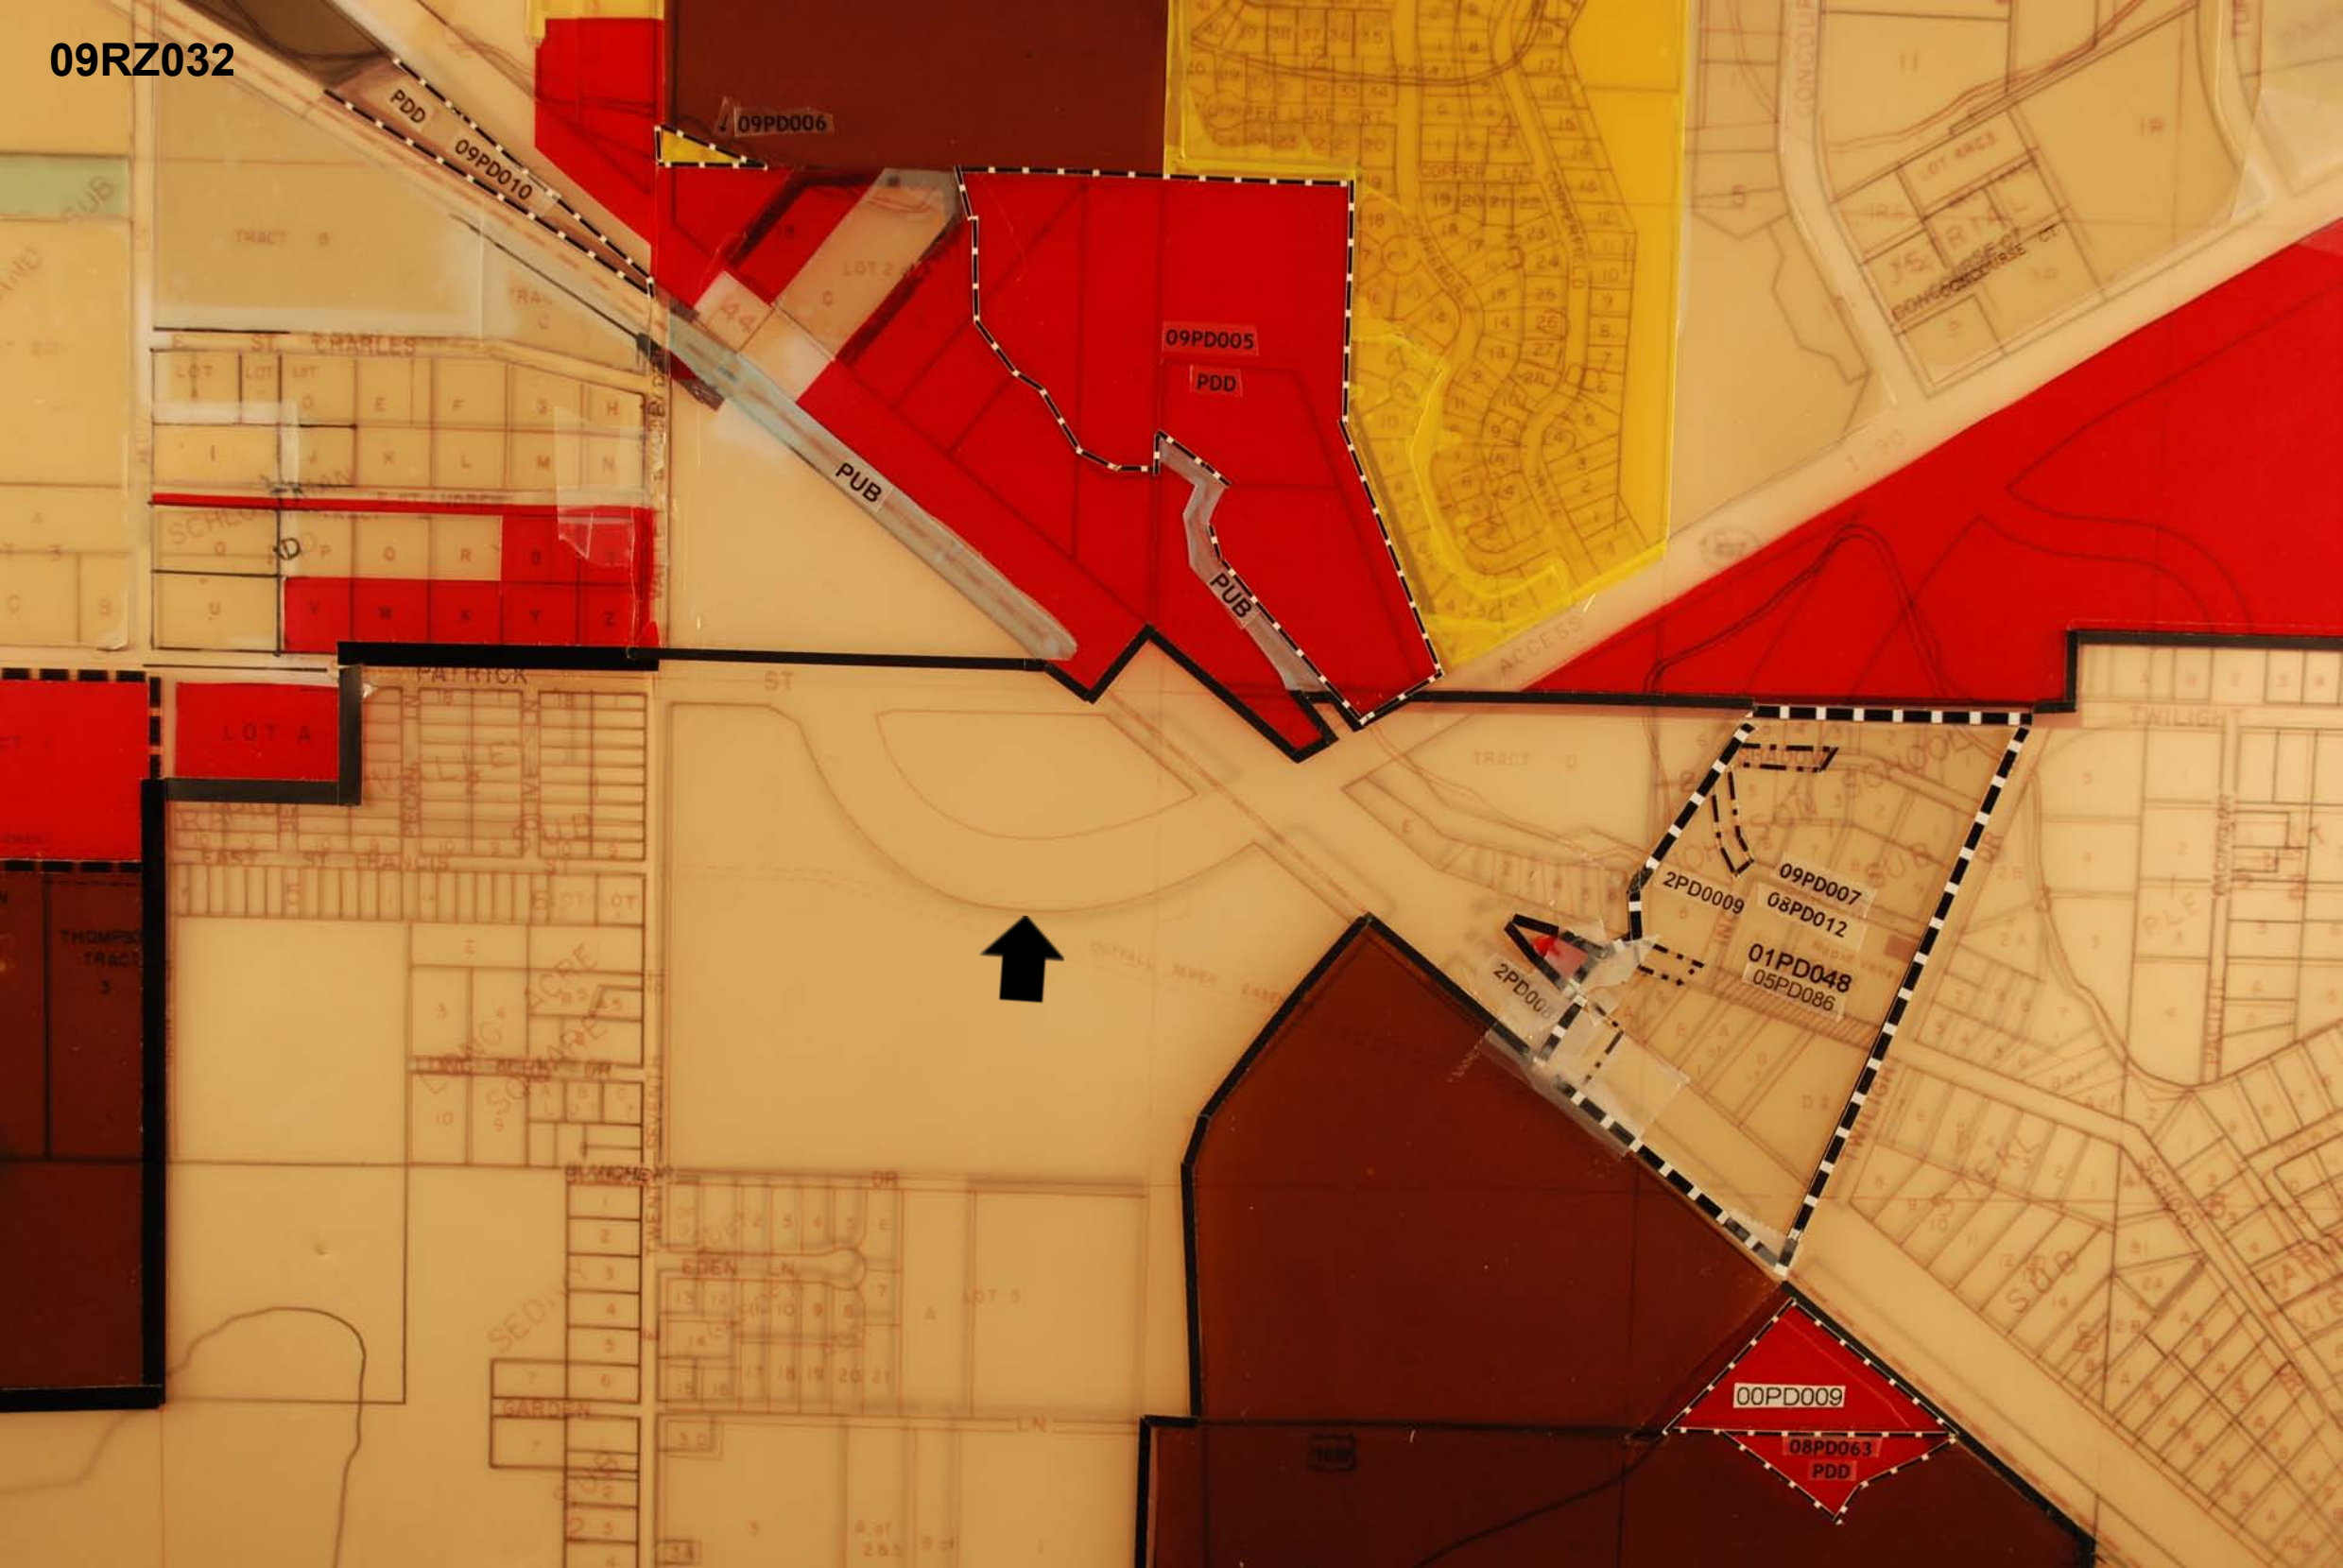

PDD
09PD010

09PD006

09PD005

PDD

PUB

PUB

ACCESS

PATRICK ST

ST

TRACT B

TWILIGHT

2PD0009

09PD007

08PD012

01PD048

05PD086

2PD0009

00PD009

08PD063
PDD

