




PRELIMINARY FOR REVIEW ONLY

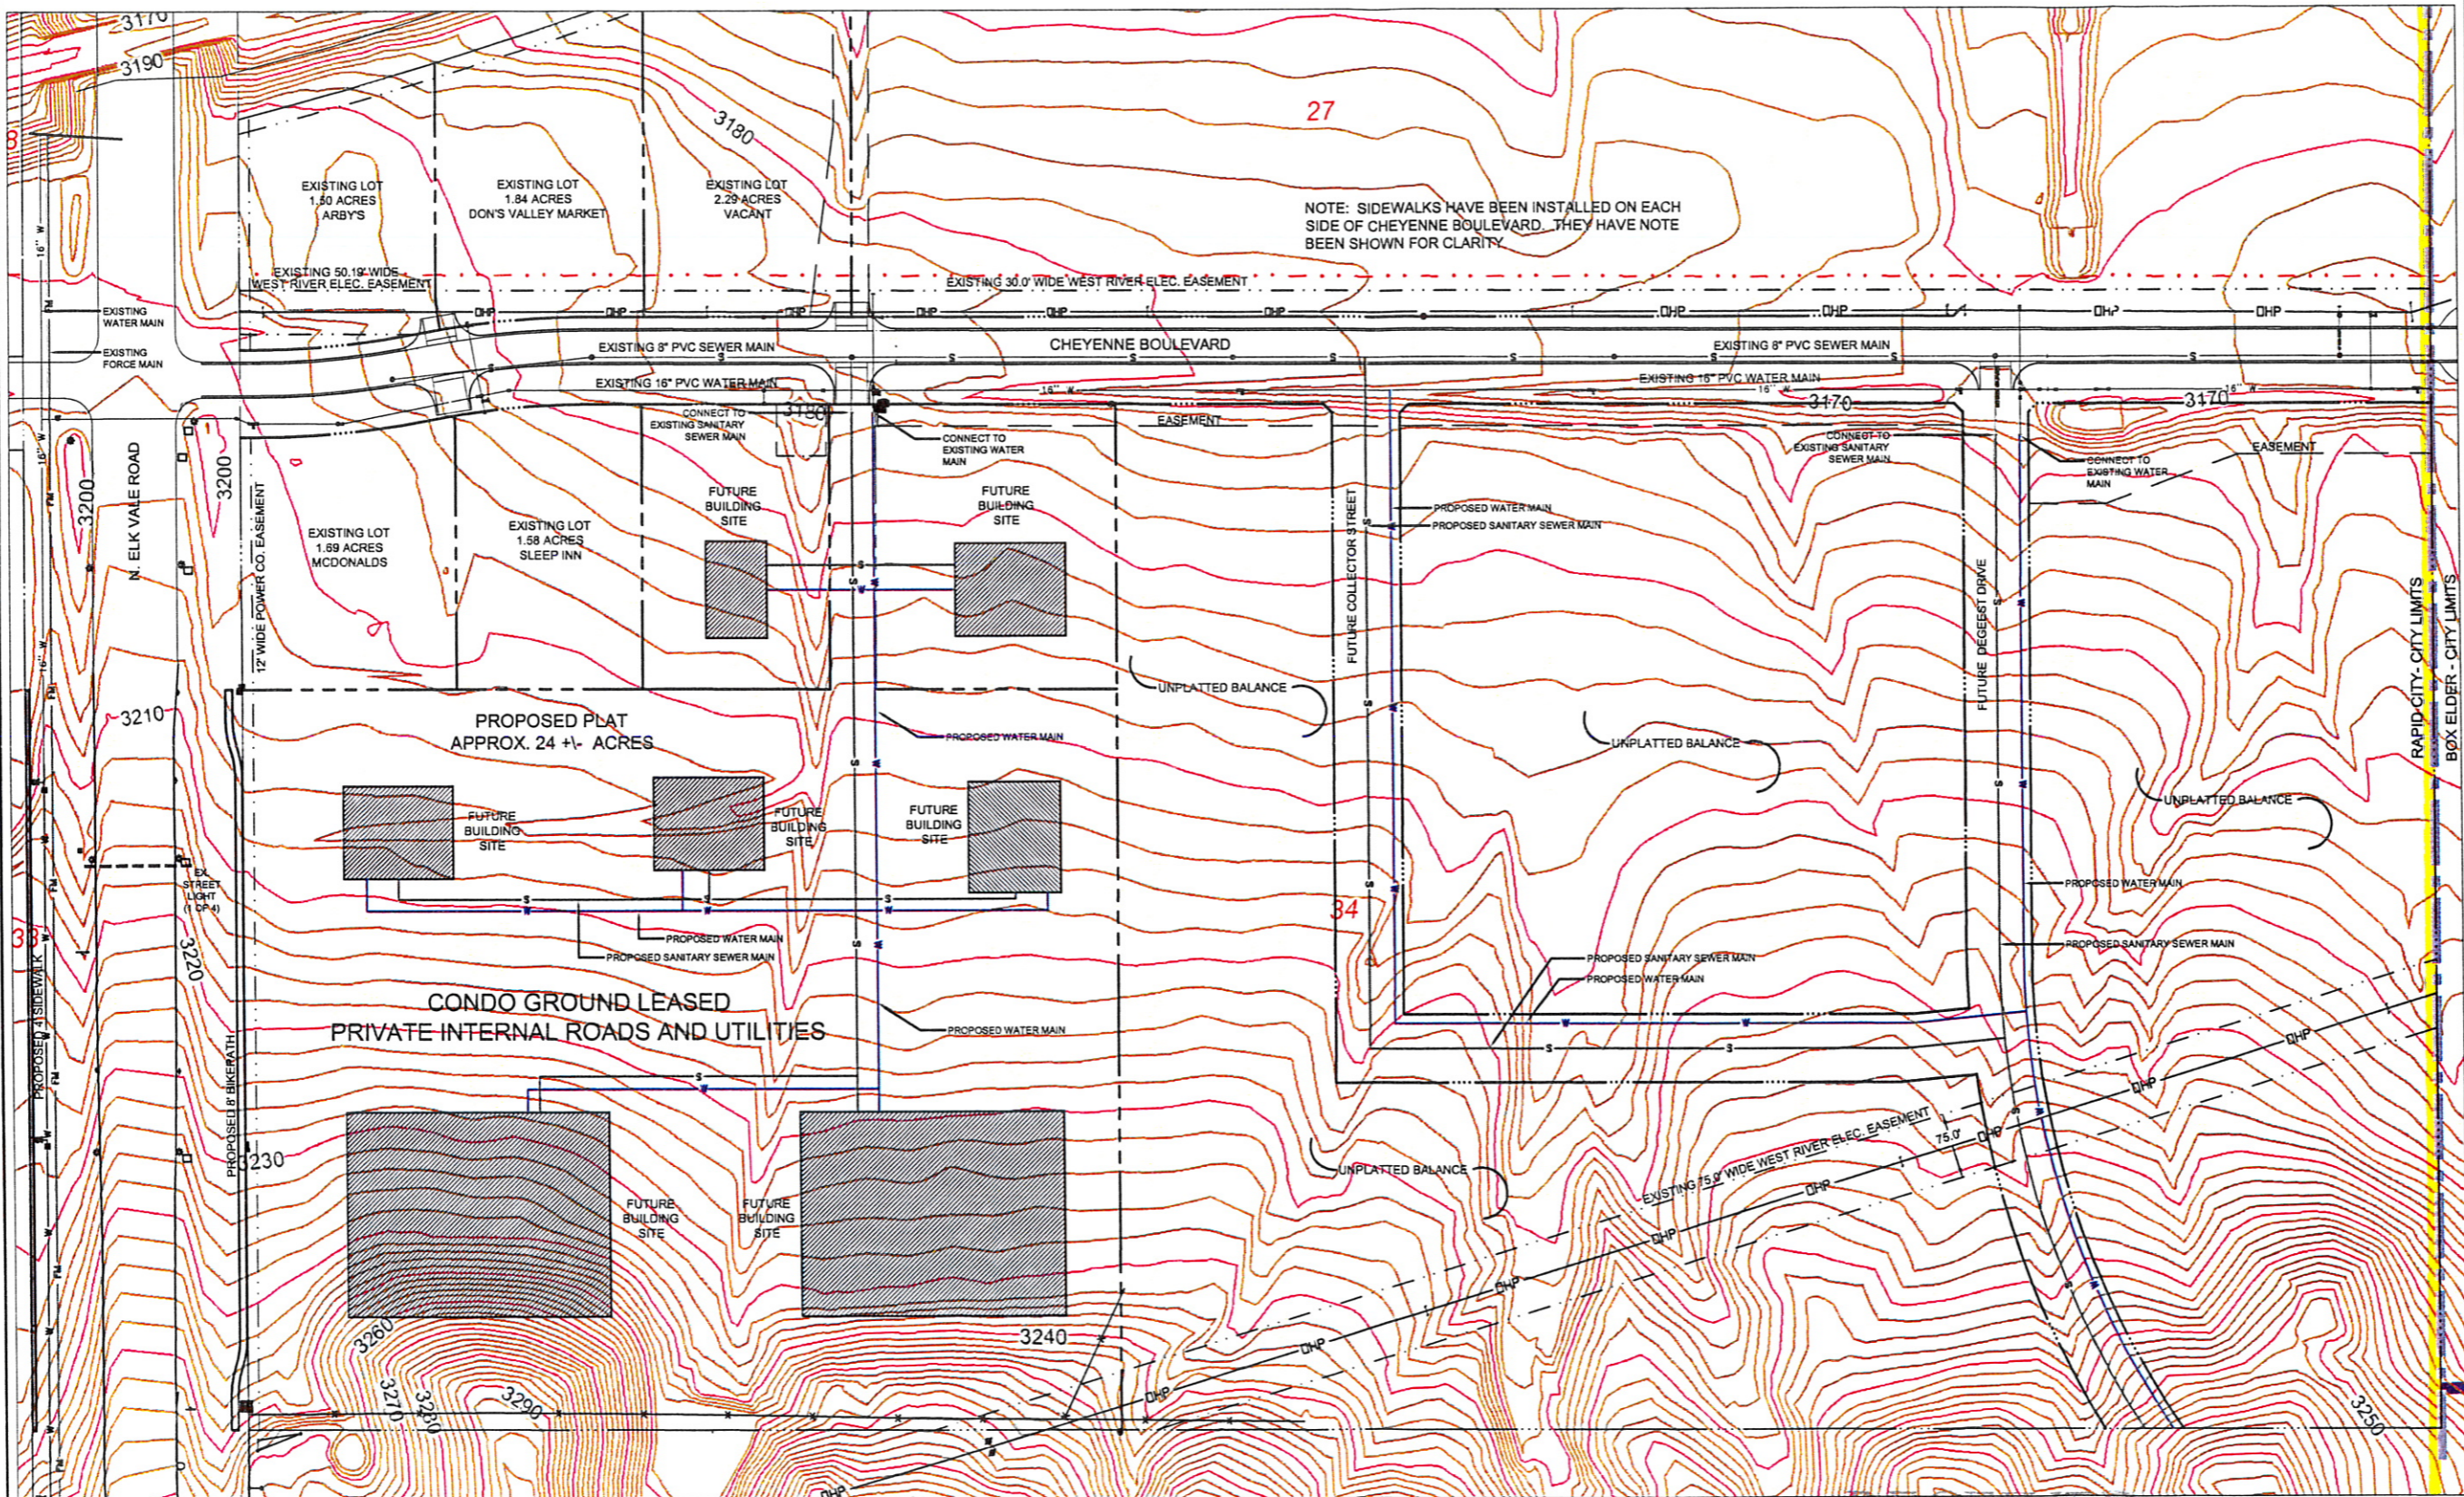

NOTE: SIDEWALKS HAVE BEEN INSTALLED ON EACH SIDE OF CHEYENNE BOULEVARD. THEY HAVE NOTE BEEN SHOWN FOR CLARITY.

Internal Job No: 09-0549
Designed By: MSS/HS
Drawn By: MSS
Surveyed By: ARLETH
Survey Date: N/A
Submitter: Preliminary Plat - 7/10/09


Revisions table with columns for revision number and description.

HEARTLAND RETAIL CENTER

RECEIVED

AUG 18 2009

Rapid City Growth Management Department

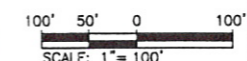

Project Name: HEARTLAND RETAIL CENTER
Sheet Number: 1 of 1
MASTER PLAN