
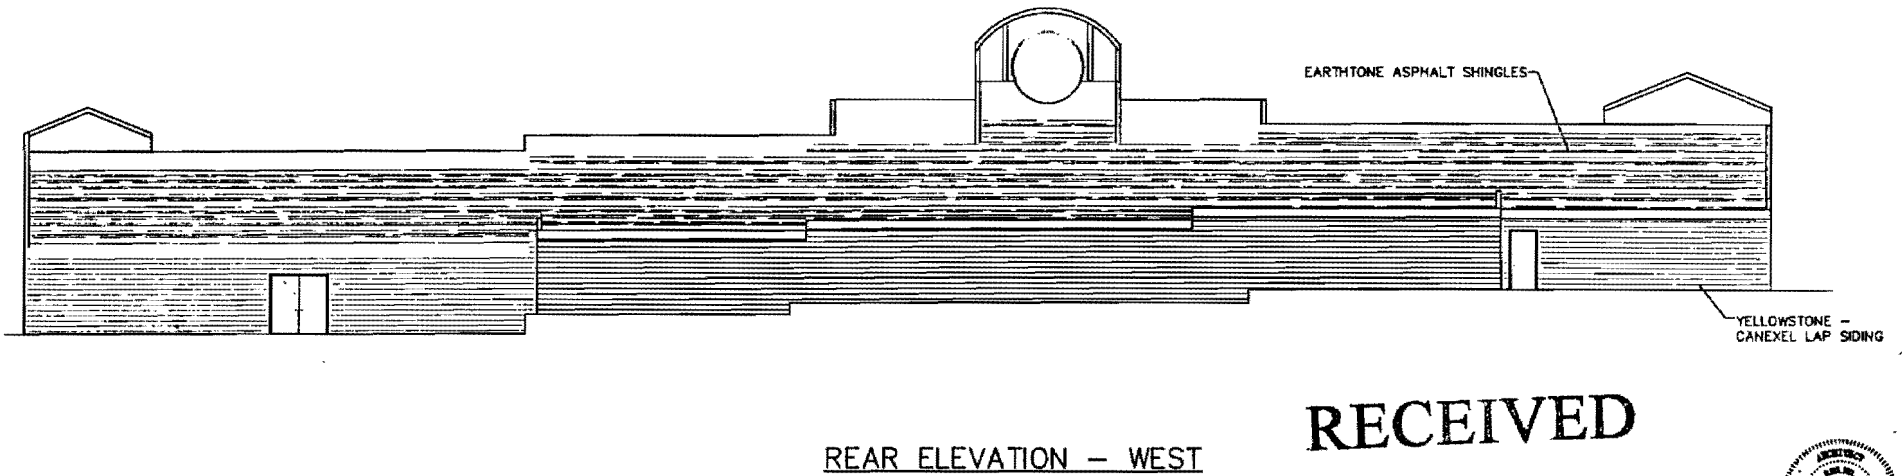


BUILDING MATERIALS / COLORS

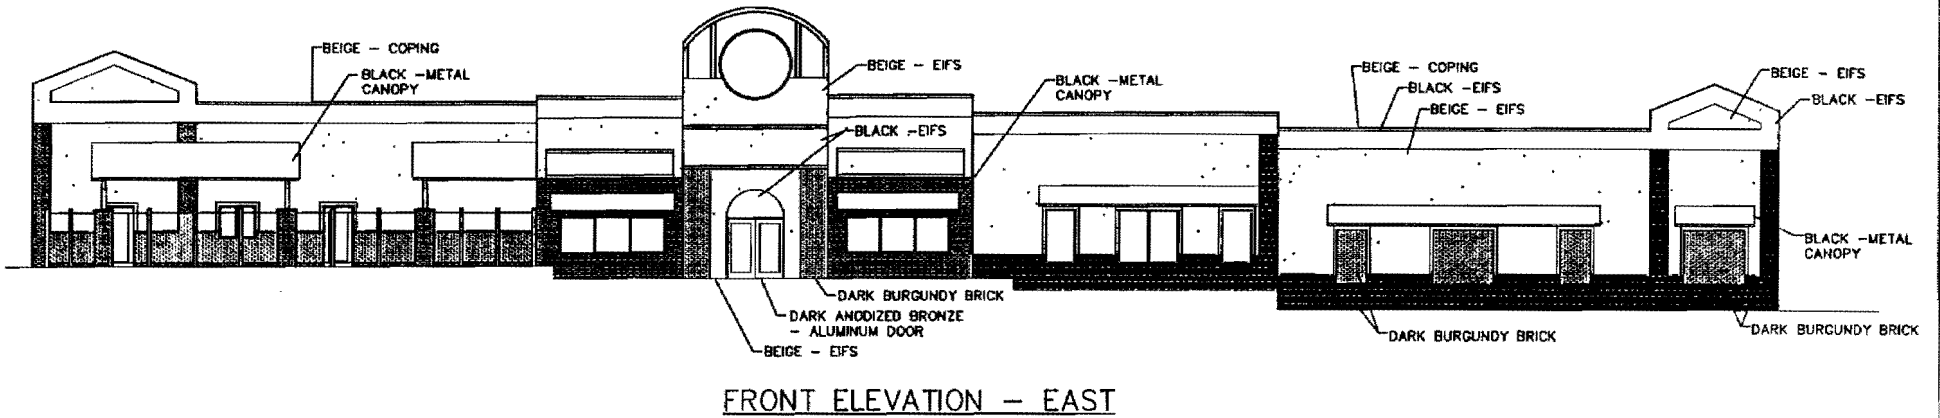

RECEIVED

APR 24 2009

Rapid City Growth Management Department



SCHUMAKER DESIGN
CONSULTANTS
1184 ROBERT A. SCHUMAKER
1000 S. DAKOTA

PROJECT TITLE: SPORTS BU' MOUNT RUSHMOK ID RAPID CITY, SOUTH DAKOTA

SHEET TITLE: ELEVATIONS

EXTET

DATE: 4/20/09
DW BY: RB
CK BY: RB
REV:

PROJECT NUMBER: -

SCALE: AS SHOWN

SHEET: A3.1a