


VICINITY EXHIBIT

SCALE 1" = 1500'

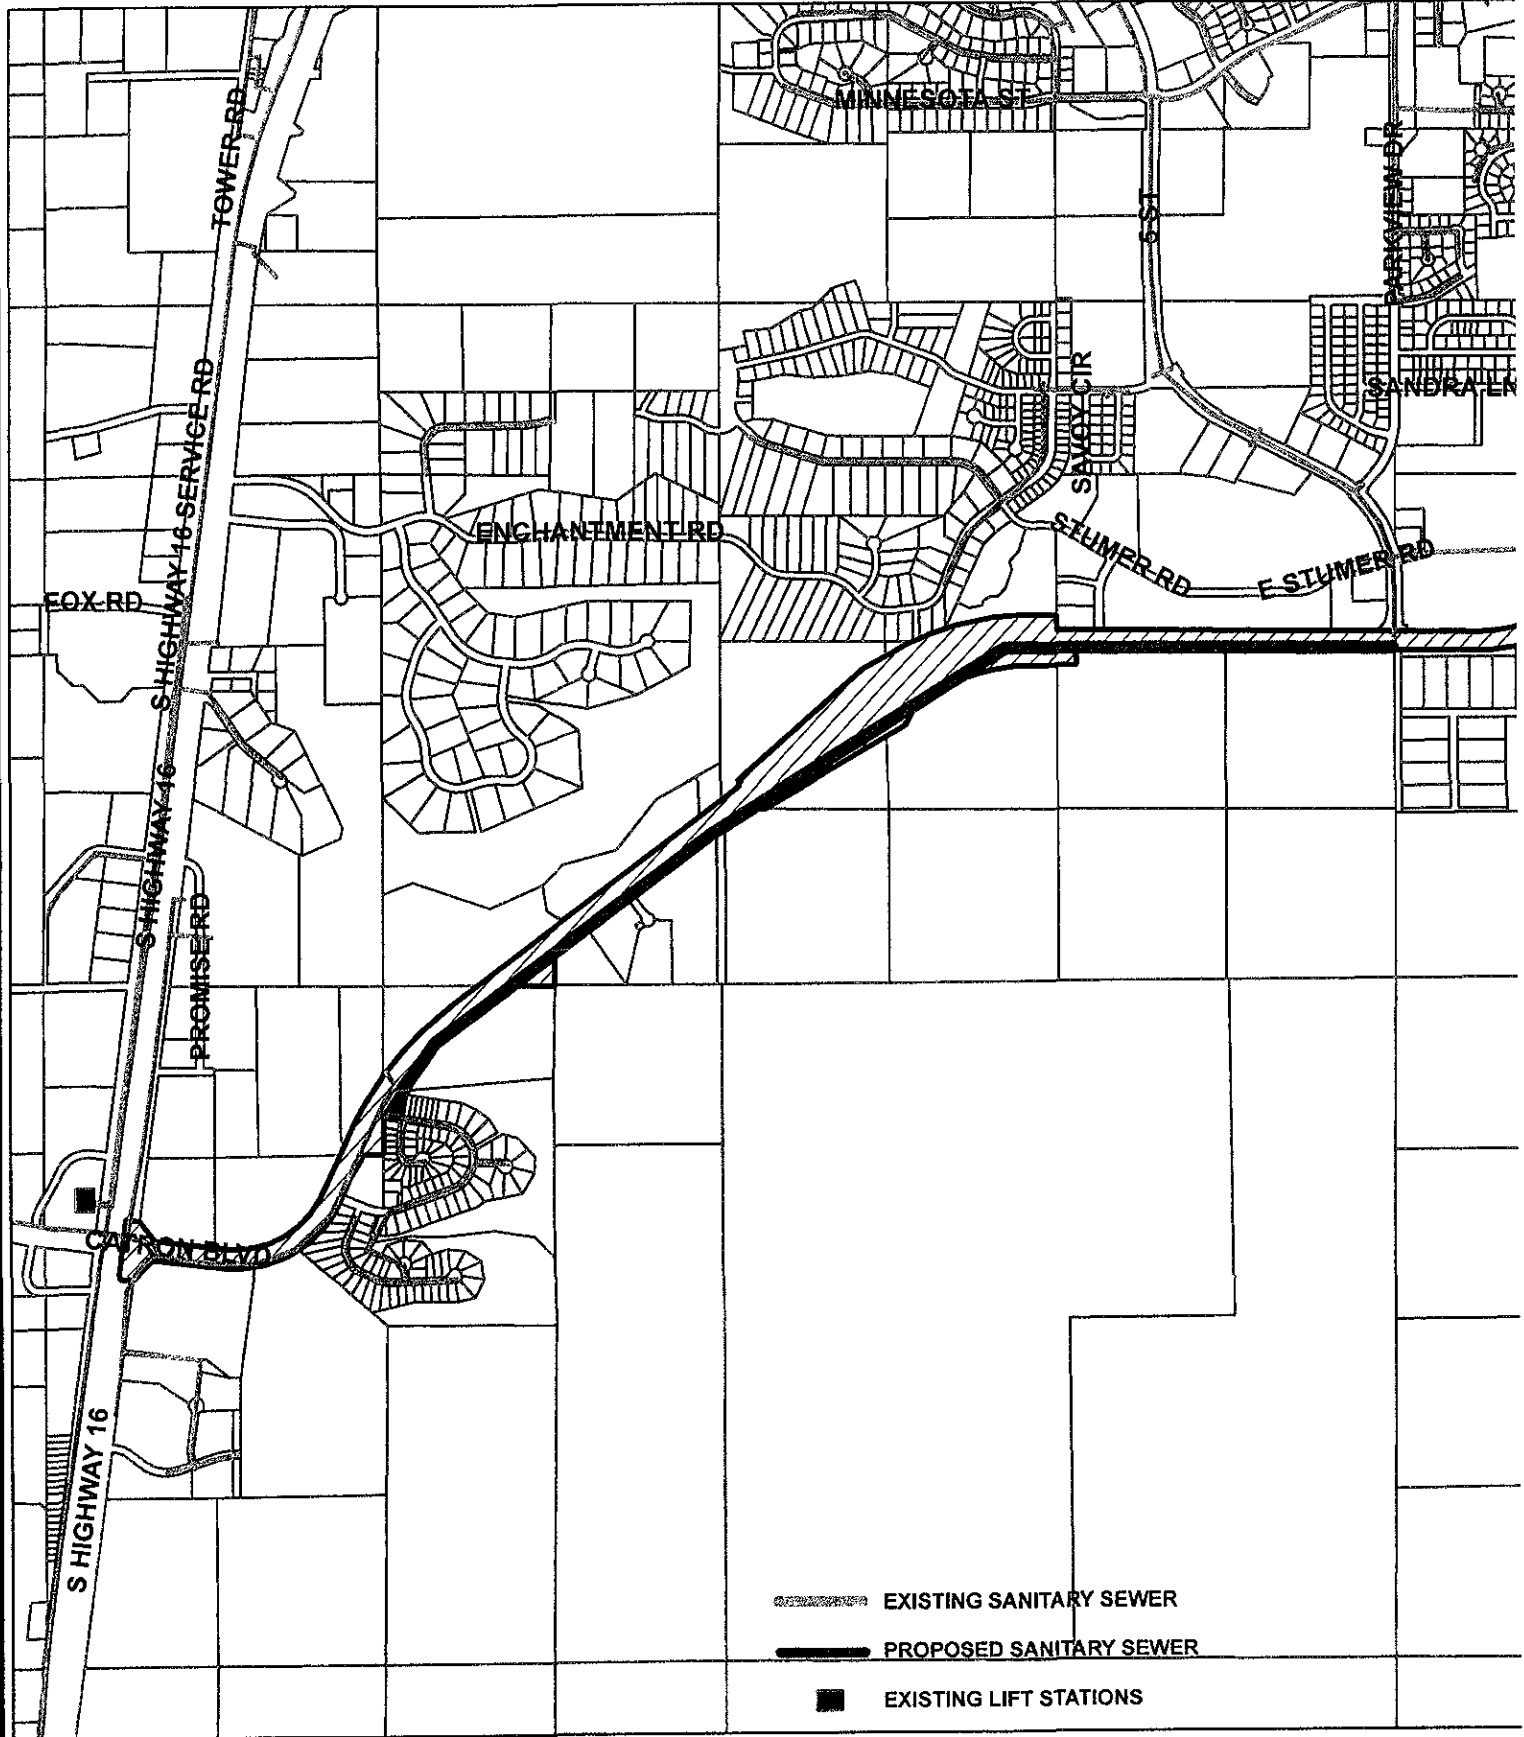

CATRON /HWY 16B SANITARY TRUNK SEWER EXTENSION
PROJECT NO. SS09-1782 **CIP NO. 50396**