

LEGEND

ELECTRIC -	
GAS / OIL / STEAM -	
COMMUNICATION / CATV -	
POTABLE WATER -	
IRRIGATION / RECLAIMED WATER -	
SEWER -	
RIGHT OF WAY -	
PROPOSED NEW FACILITIES -	

NOTE: PLANNING LOCATES CALLED IN ON 7-14-2009. TICKET NUMBER 091950432. LOCATES ON STAKING SHEET ARE FOR INFORMATIONAL PURPOSES ONLY. CONTRACTOR CALL IN NEW LOCATES AT TIME OF CONSTRUCTION

1" = Approx. 100'

State South Dakota
 County Pennington
 Range 7E
 Twp. 2N

As Staked

CUSTOMER:
SDN Communications

Project #: Butler Cat

Exchange: Rapid City 2009

Staked By: TT **Date:** 7-09

Revised By: **Date:**

Plowed By: **Date:**

Tabbed By: **Date:**

ROW City / Public

RTE


Drawing Not to Scale

Sheet	2	of	3
-------	---	----	---

Vantage Point
 www.vantagepnt.com

Ped	BA	BD	XX	BM	HB-H	HC-1	HO-1	UH (WXLXD)	Unit Tabulation	Footage	RE	BM 83	SEBP	Flg.	NID	BG 35-1-66	Remarks
(HH/1)		REF.															HH FROM PREVIOUS PAGE
HH/2				1	2			UHF (30x48x36)T	BFO 48 I V(1)(1.25) DB	550'							SPAN FROM HH/1 TO HH/2. END BFO 48 - BEGIN BFO 12/ DIELECTRIC
									BFO 48 & BFO 12/DIELECTRIC	100'							

COB & RR HH/2
 COORDINATED
 N 44 11700
 W 103 27213

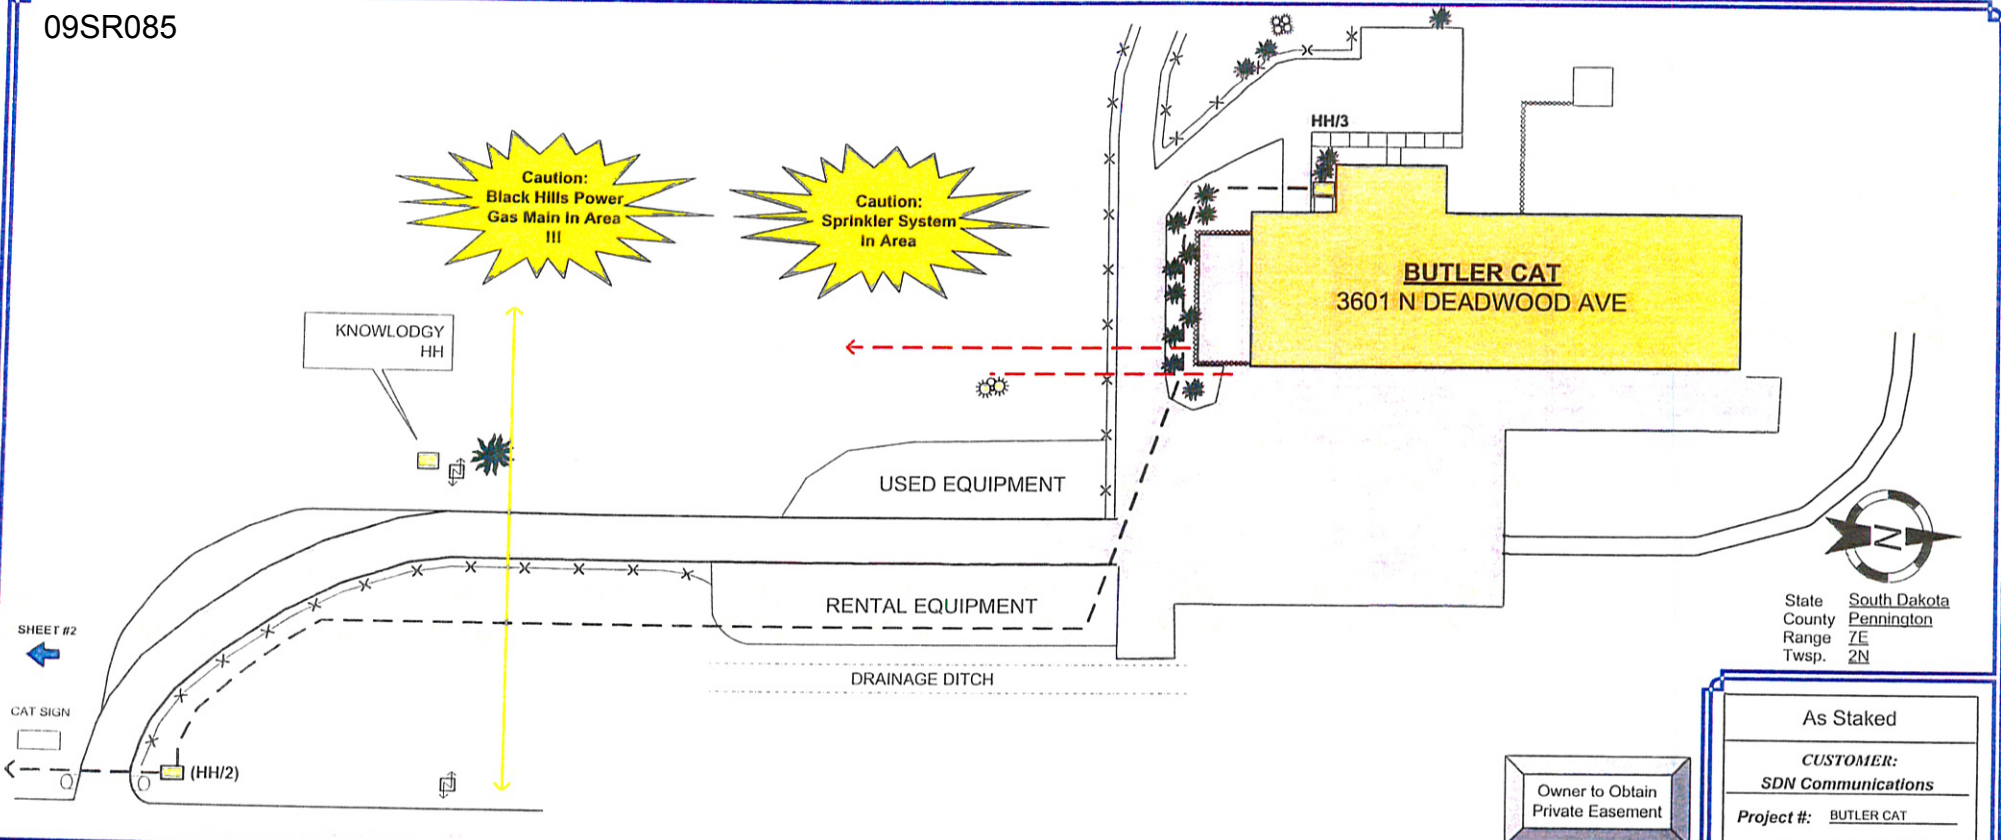

State South Dakota
 County Pennington
 Range 7E
 Twsp. 2N

Owner to Obtain
 Private Easement

As Staked

CUSTOMER:
SDN Communications

Project #: BUTLER CAT

Exchange: RAPID CITY 2009

Staked By: TT **Date:** 7/09

Revised By: _____ **Date:** _____

Plowed By: _____ **Date:** _____

Tabbed By: _____ **Date:** _____

ROW _____ **Private** _____

RTE _____

Drawing Not to Scale

Sheet	3	of	3
-------	---	----	---

Ped	BA	BD	XX	BM	HB-H	HC-1	HO-1	UH (WXLXD)	Unit Tabulation	Footage	RE	BM 83	SEBP	Ftg.	NID	BG 35-1-66	Remarks
(HH/2)		REF.															HH FROM PREVIOUS SHEET
								UHF(12x24x18)	BFO 12 I / DIELECTRIC V(1)(1.25) W/ TRACER WIRE	1028'							
BUTLER CAT				1	CD				BFO 12 / DIELECTRIC	200'							COIL LENGTH TO BE DETERMINED AT TIME OF CONSTRUCTION