

09SR089

PROPOSED TREES W/
GRATES SEE DETAILS
SHEET L-3. (TYP OF 7)


NORTH STREET
(80' PUBLIC ROW, 61'± ROAD WIDTH)

LEGEND

- PARCEL BOUNDARY
- PROPOSED 2"Ø RIVER STONE AREA
- PROPOSED GRASS AREA
- BLACK HILLS SPRUCE (EVERGREENS)
- RED MAPLE (SMALL TREE)
- ABBOTSWOOD SHRUB

LANDSCAPING NOTES:

LOT SIZES	25745 S.F. 10672 S.F.
BUILDING COVERAGE	10077 S.F. 1295 S.F.
TOTAL POINTS REQUIRED	25045 PTS.
EXISTING: 2 MEDIUM TREES	2000 PTS.
11 SHRUBS	2750 PTS.
3 GRASS BLVDs.	3798 PTS.
TOTAL EXISTING POINTS	8548 PTS.
REMAINING POINTS REQUIRED	16497 PTS.
ADDITIONAL LANDSCAPING	
2 EVERGREENS	4000 PTS.
8 SMALL TREES	4000 PTS.
24 SHRUBS	8000 PTS.
2 AREAS OF GRASS	3404 PTS.
TOTAL NEW POINTS	17404 PTS.

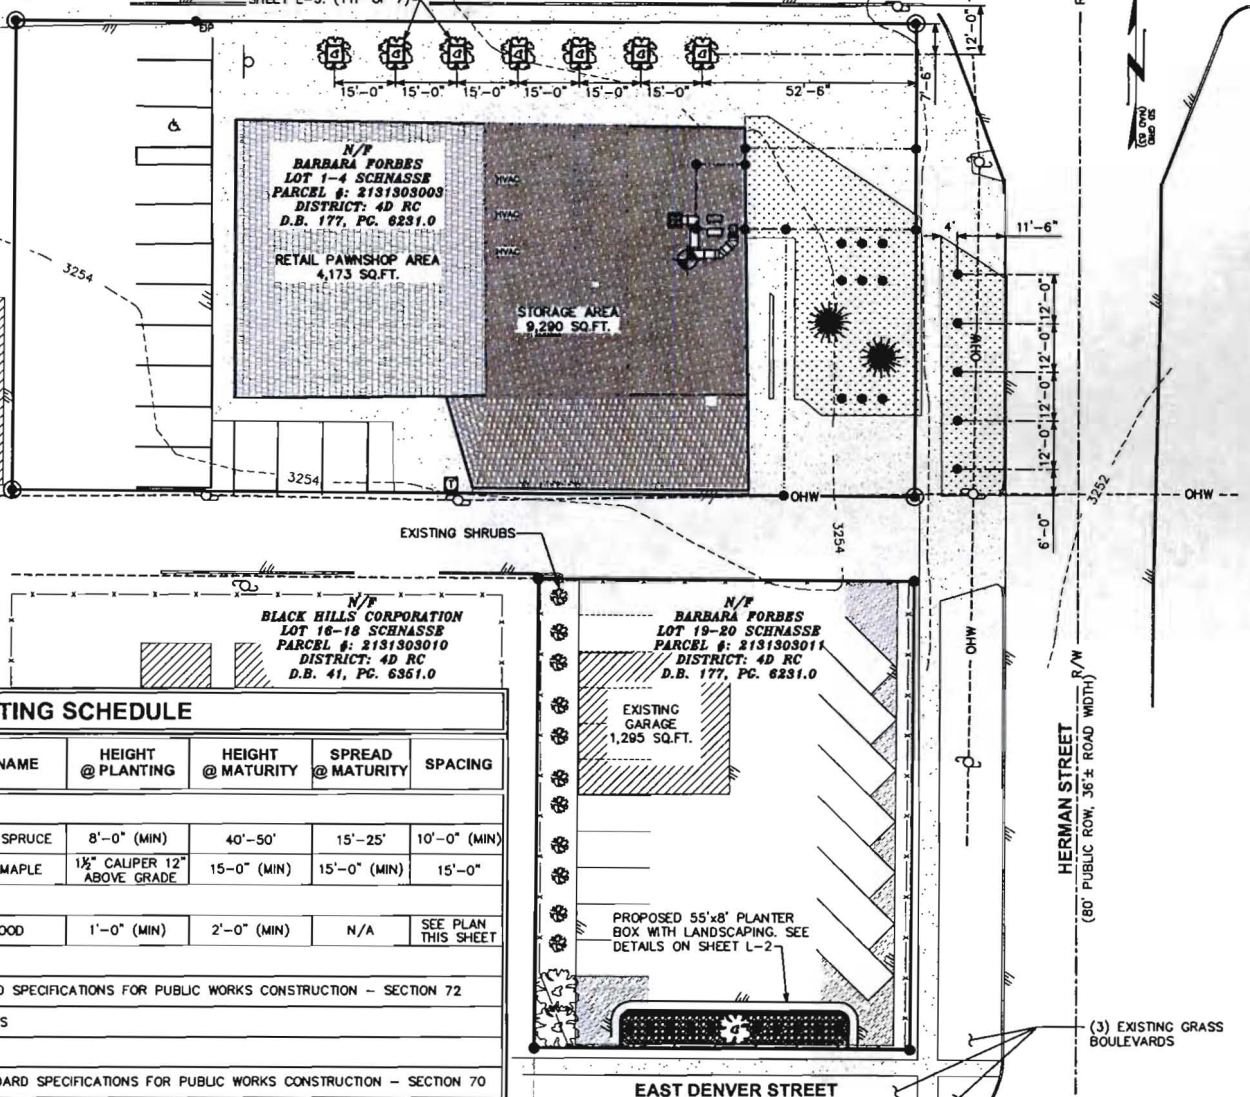

PLANS PREPARED FOR:

2448 West Chicago St.
Rapid City, SD 57702
Office: (605)-342-8572

PROJECT INFORMATION:

**SDRC
MAPLE AVENUE**

115 E. NORTH ST.
RAPID CITY, SD 57701
(PENNINGTON COUNTY)

PLANS PREPARED BY:

TOWER ENGINEERING PROFESSIONALS
3703 JUNCTION BOULEVARD
RALEIGH, NC 27603-5263
OFFICE: (919) 661-6351
FAX: (919) 661-6350

SEAL:

11	09-22-09	REVISED CONSTRUCTION
10	08-25-09	REVISED CONSTRUCTION
9	07-14-09	REVISED CONSTRUCTION
8	07-02-09	REVISED CONSTRUCTION
7	02-17-09	REVISED CONSTRUCTION
REV	DATE	ISSUED FOR:

DRAWN BY: JDM CHECKED BY: NMC

SHEET TITLE:

LANDSCAPING PLAN

SHEET NUMBER: **L-1** REVISION: **11**

TEP #: 072106

PLANTING SCHEDULE

BOTANICAL NAME	COMMON NAME	HEIGHT @ PLANTING	HEIGHT @ MATURITY	SPREAD @ MATURITY	SPACING
TREES					
<i>(Picea glauca var densata)</i>	BLACK HILLS SPRUCE	8'-0" (MIN)	40'-50"	15'-25"	10'-0" (MIN)
<i>(Acer Negundo)</i>	BOX ELDER MAPLE	1½" CALIPER 12" ABOVE GRADE	15'-0" (MIN)	15'-0" (MIN)	15'-0"
SHRUBS					
<i>(Potentilla Fruticosa)</i>	ABBOTSWOOD	1'-0" (MIN)	2'-0" (MIN)	N/A	SEE PLAN THIS SHEET
MULCH / ROCK COVERS					
WOOD CHIP MULCH - RAPID CITY STANDARD SPECIFICATIONS FOR PUBLIC WORKS CONSTRUCTION - SECTION 72					
ROCK COVER - 2"Ø POLISHED RIVER STONES					
GRASS					
NON-IRRIGATE GRASS MIX - RAPID CITY STANDARD SPECIFICATIONS FOR PUBLIC WORKS CONSTRUCTION - SECTION 70					

PARKING PLAN

SCALE: 1" = 30'

