




1020 WILBUR AVENUE
 P.O. BOX 2098 WATERLOO, IA 50704
 319-233-4604 • FAX: 319-233-7514
 TOLL FREE: 800-728-4604



SCALE: 3/16" = 1'0"
 D:PIZZA RANCH/NEW/RAPIDCITY2.FS

€ÚÖÉ F

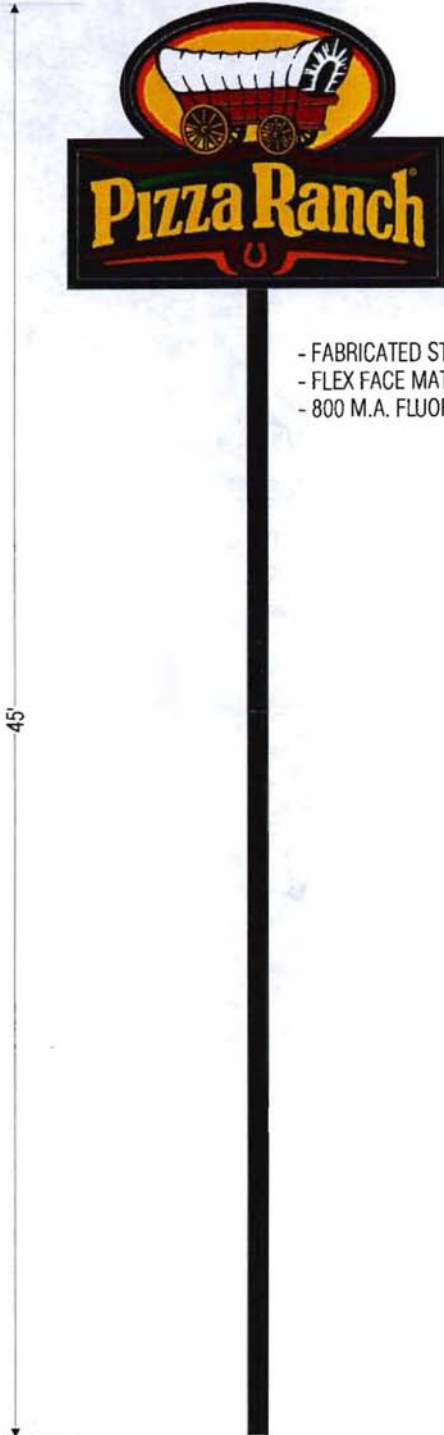

9' X 12'

- FABRICATED STEEL FRAME W/ ALUMINUM COVERS
- FLEX FACE MATERIAL
- 800 M.A. FLUORESCENT LAMPS 12" ON CENTER

RECEIVED


OCT - 7 2000

Rapid City Growth
 Management Development

LOCATION: **RAPID CITY**

LOCATION: RAPID CITY

€JÜÖ€ F

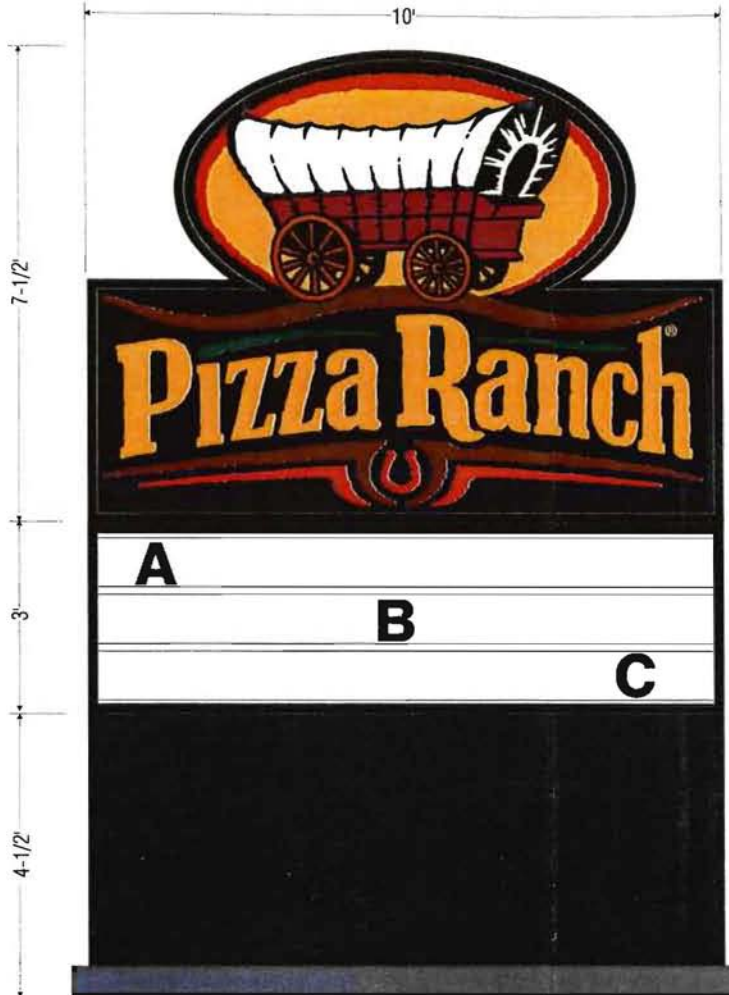

- FABRICATED STEEL FRAME WITH ALUMINUM COVERS
- FLEX FACES WITH 3M HIGH PERFORMANCE VINYL GRAPHICS
- 800M.A. LAMPS - 12" ON CENTER
- FABRICATED ALUMINUM BASE COVER
- TWO STEEL SUPPORTS SET IN DIRECT BURY FOOTING

RECEIVED

OCT - 9 2003

Rapid City Growth
Management Department



1020 WILBUR AVENUE
P.O. BOX 2098 WATERLOO, IA 50704
319-233-4604 • FAX: 319-233-7514
TOLL FREE: 800-728-4604



SCALE: 3/8"=1'0"

D:PIZZA RANCH/NEW/RAPIDCITY2.FS

LOCATION: RAPID CITY

€JÜÖ€ F



- SINGLE FACED ALUMINUM PANEL W/ PAINTED/VINYL GRAPHICS
- SPACE 4" OFF WALL
- 3 GOOSENECK LIGHTS FASTENED TO SIGN - 100 WATT FIXTURES
- P= 35" TALL

RECEIVED

OCT - 9 2009

Rapid City Growth
Management Department




1020 WILBUR AVENUE
P.O. BOX 2098 WATERLOO, IA 50704
319-233-4604 • FAX: 319-233-7514
TOLL FREE: 800-728-4604



SCALE: 1/2"=1'0"
D:PIZZA RANCH/NEW/RAPIDCITY2.F5

LOCATION: RAPID CITY

ΕΥΘΕΛ F

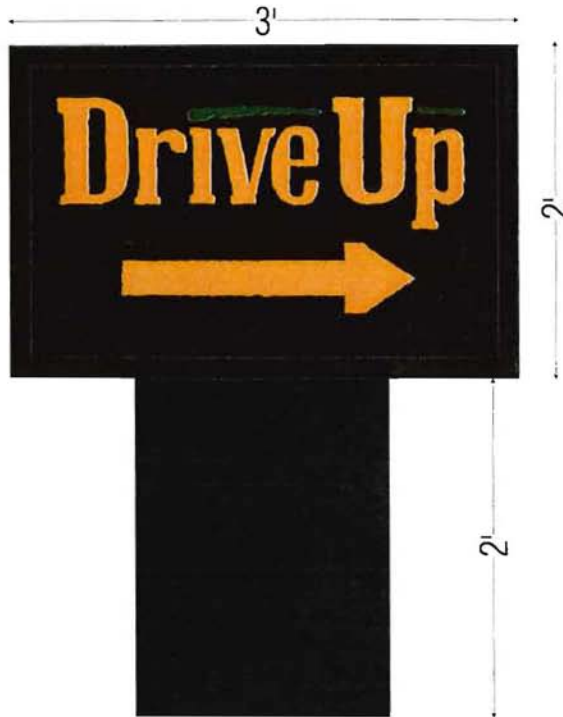

TWO DIRECTIONAL SIGNS

-DOUBLE FACED

-EXTRUDED ALUMINUM CABINET W/ FABRICATED ALUMINUM BASE COVER

-LEXAN FACED W/ 3M VINYL GRAPHICS

-(3) 24" 800 M.A. LAMPS

-SINGLE STEEL SUPPORT IN DIRECT BURY CONCRETE FOOTING

RECEIVED

OCT - 1 2009

Rapid City Growth
Management Department



1020 WILBUR AVENUE
P.O. BOX 2098 WATERLOO, IA 50704
319-233-4604 • FAX: 319-233-7514
TOLL FREE: 800-728-4604



SCALE: 1"=10"

D:PIZZA RANCH/NEW/RAPIDCITY2.FS