



R.L. Engebretson
Architects SD, LLC

15 Broadway, Suite 205 T 701.293.5735
Fargo, ND 58102 F 701.293.5750

www.rleco.com

think.plan.grow



PRELIMINARY
FOR PCD SUBMITTAL ONLY
10-09-09

PIZZA RANCH
RESTAURANT

LUNA AVE.
RAPID CITY, SD

PROPOSED
198 SEAT
RESTAURANT

REVISIONS

RECEIVED


OCT - 9 2009

Rapid City Growth
Management Department


PROJECT # M099001
DATE 10-09-09
DRAWN BY: ELO
CHECKED BY: ELO/RLE
© 2009 R. L. ENGBRETSON

PROPOSED
RESTAURANT
TRASH ENCLOSURE


A3.0

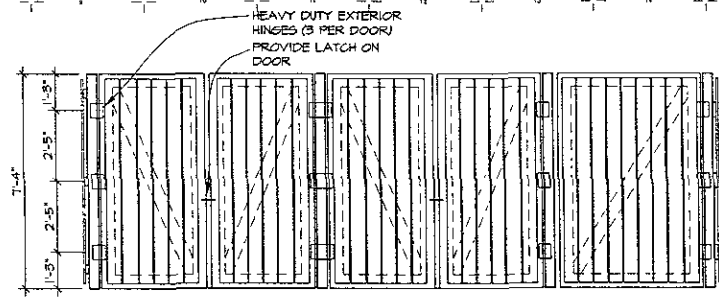


1 TRASH ENCLOSURE ELEVATION
A3.0 1/4" = 1'-0"

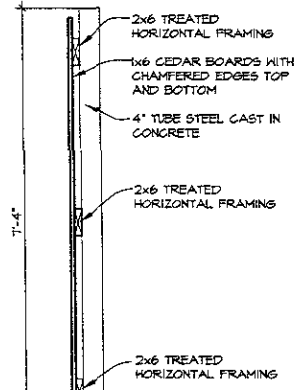

3 TRASH ENCLOSURE SECTION
A3.0 1/2" = 1'-0"

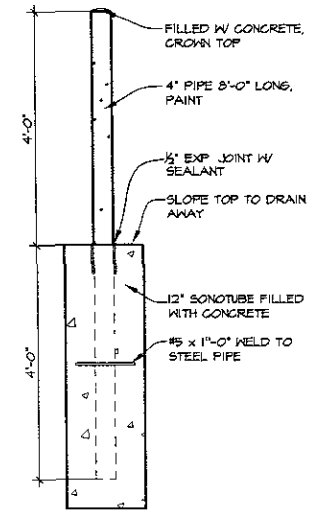

4 PIPE BOLLARD SECTION
A3.0 1/2" = 1'-0"

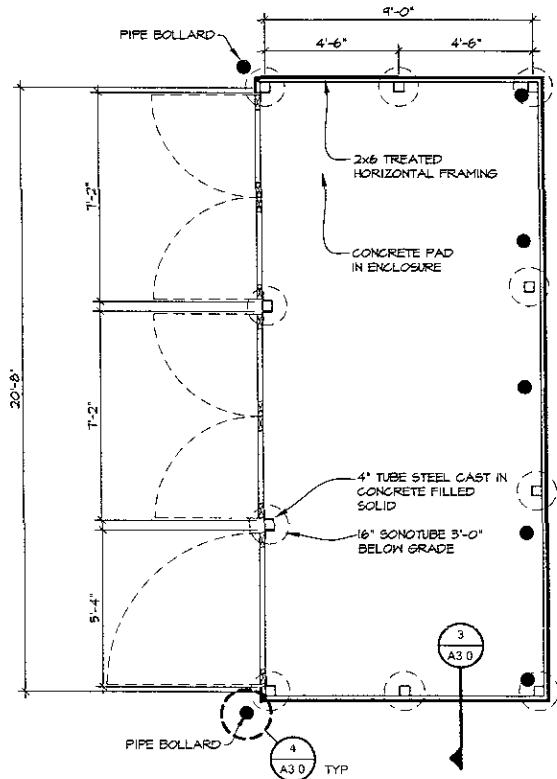

2 TRASH ENCLOSURE PLAN
A3.0 1/4" = 1'-0"