



100' RIGHT-OF-WAY

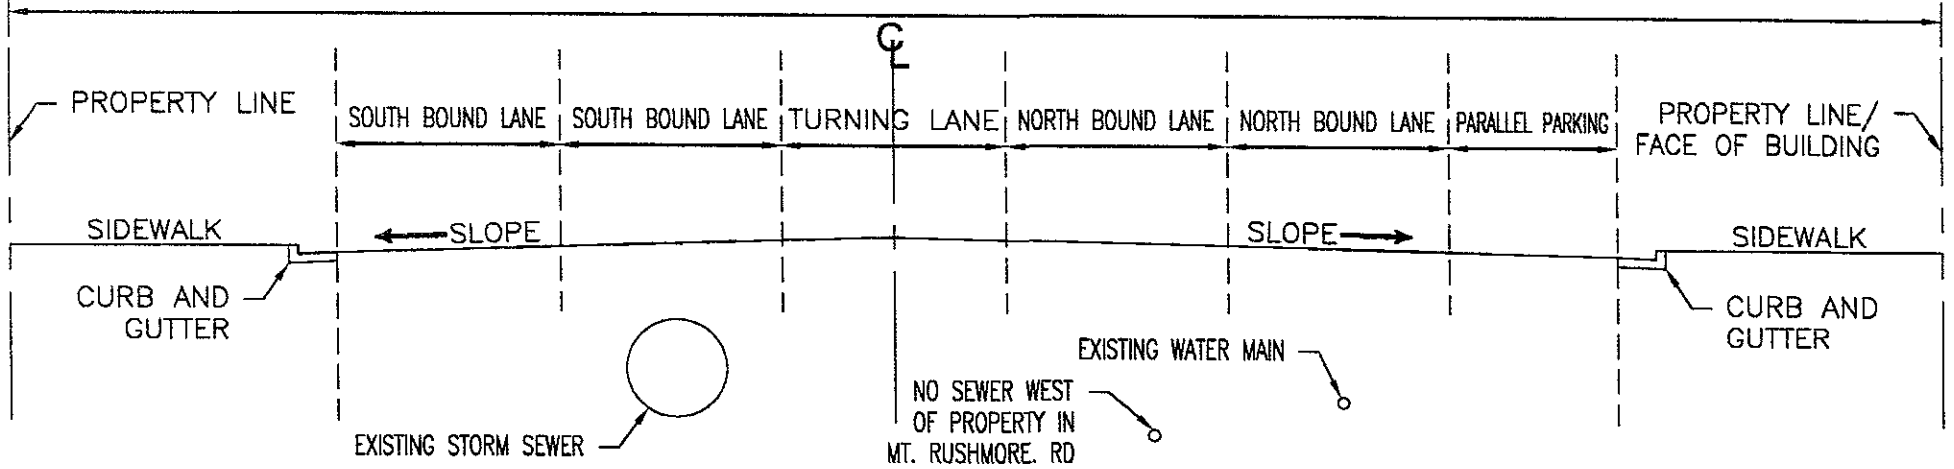

MT. RUSHMORE (TYPICAL CROSS SECTION)

N.T.S.

100' RIGHT-OF-WAY

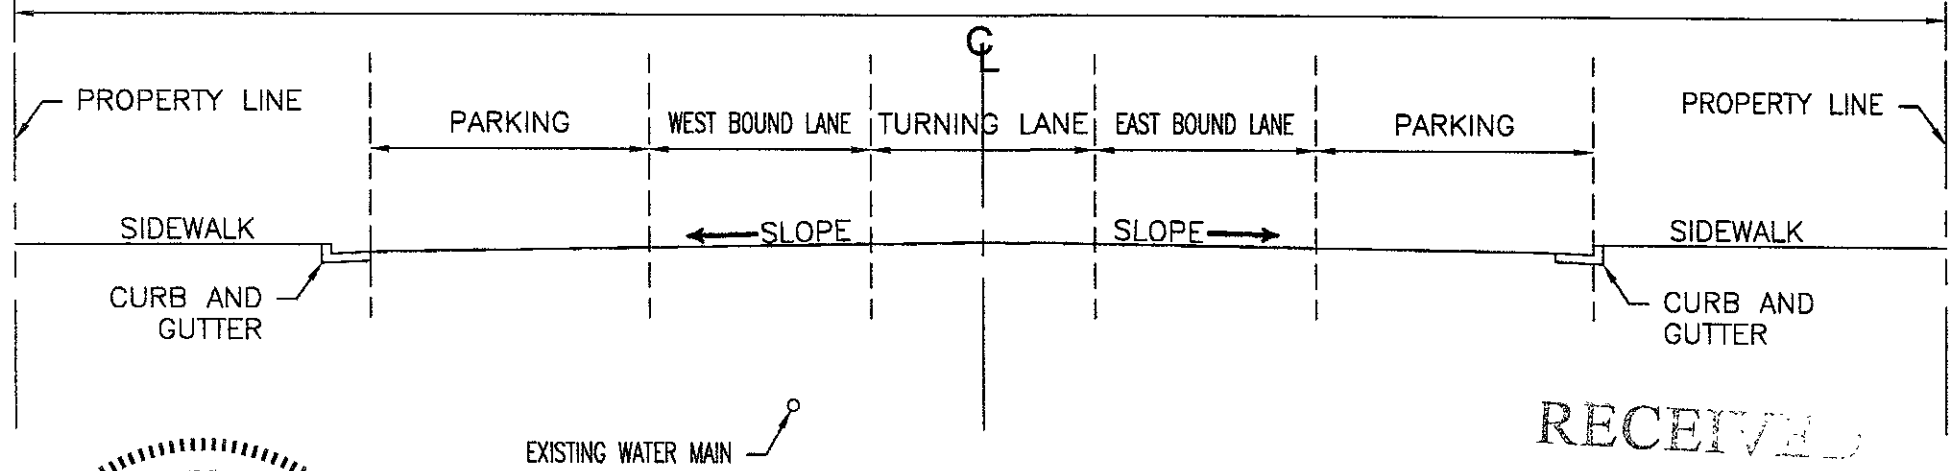


QUINCY STREET (TYPICAL CROSS SECTION)

N.T.S.

RECEIVED

OCT 23 2009

INDEPENDENT OPTICAL, RAPID CITY,
PENNINGTON COUNTY,
SOUTH DAKOTA

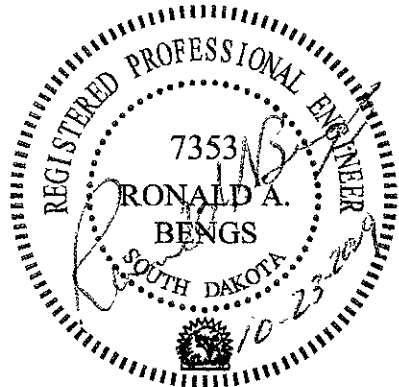


Designed By RAB	 <p>ADVANCED ENGINEERING & SURVEYING, INC.</p> <p>3421 WEST MAIN STREET RAPID CITY, SOUTH DAKOTA 57702 PHONE: 605-718-8825 FAX: 605-718-8837 EMAIL: advanceseng@rushmore.com</p>
Drawn By: ALR	
Design Date: 10/23/09	
Job No: 09-037	
File Name: 09037DET.dwg	

Figure. 1