


Oct 07, 2008 - 4:29pm - F:\Landscape Architecture\1 Projects\1900-6015 Rushmore Lions Nature Park\500 Dominion\503 Working Draw\6015_Site_Plan_03-23-2009.dwg



* STAGING AREA = Only to be used during hours of operation. Overnight staging/storage is not permitted.

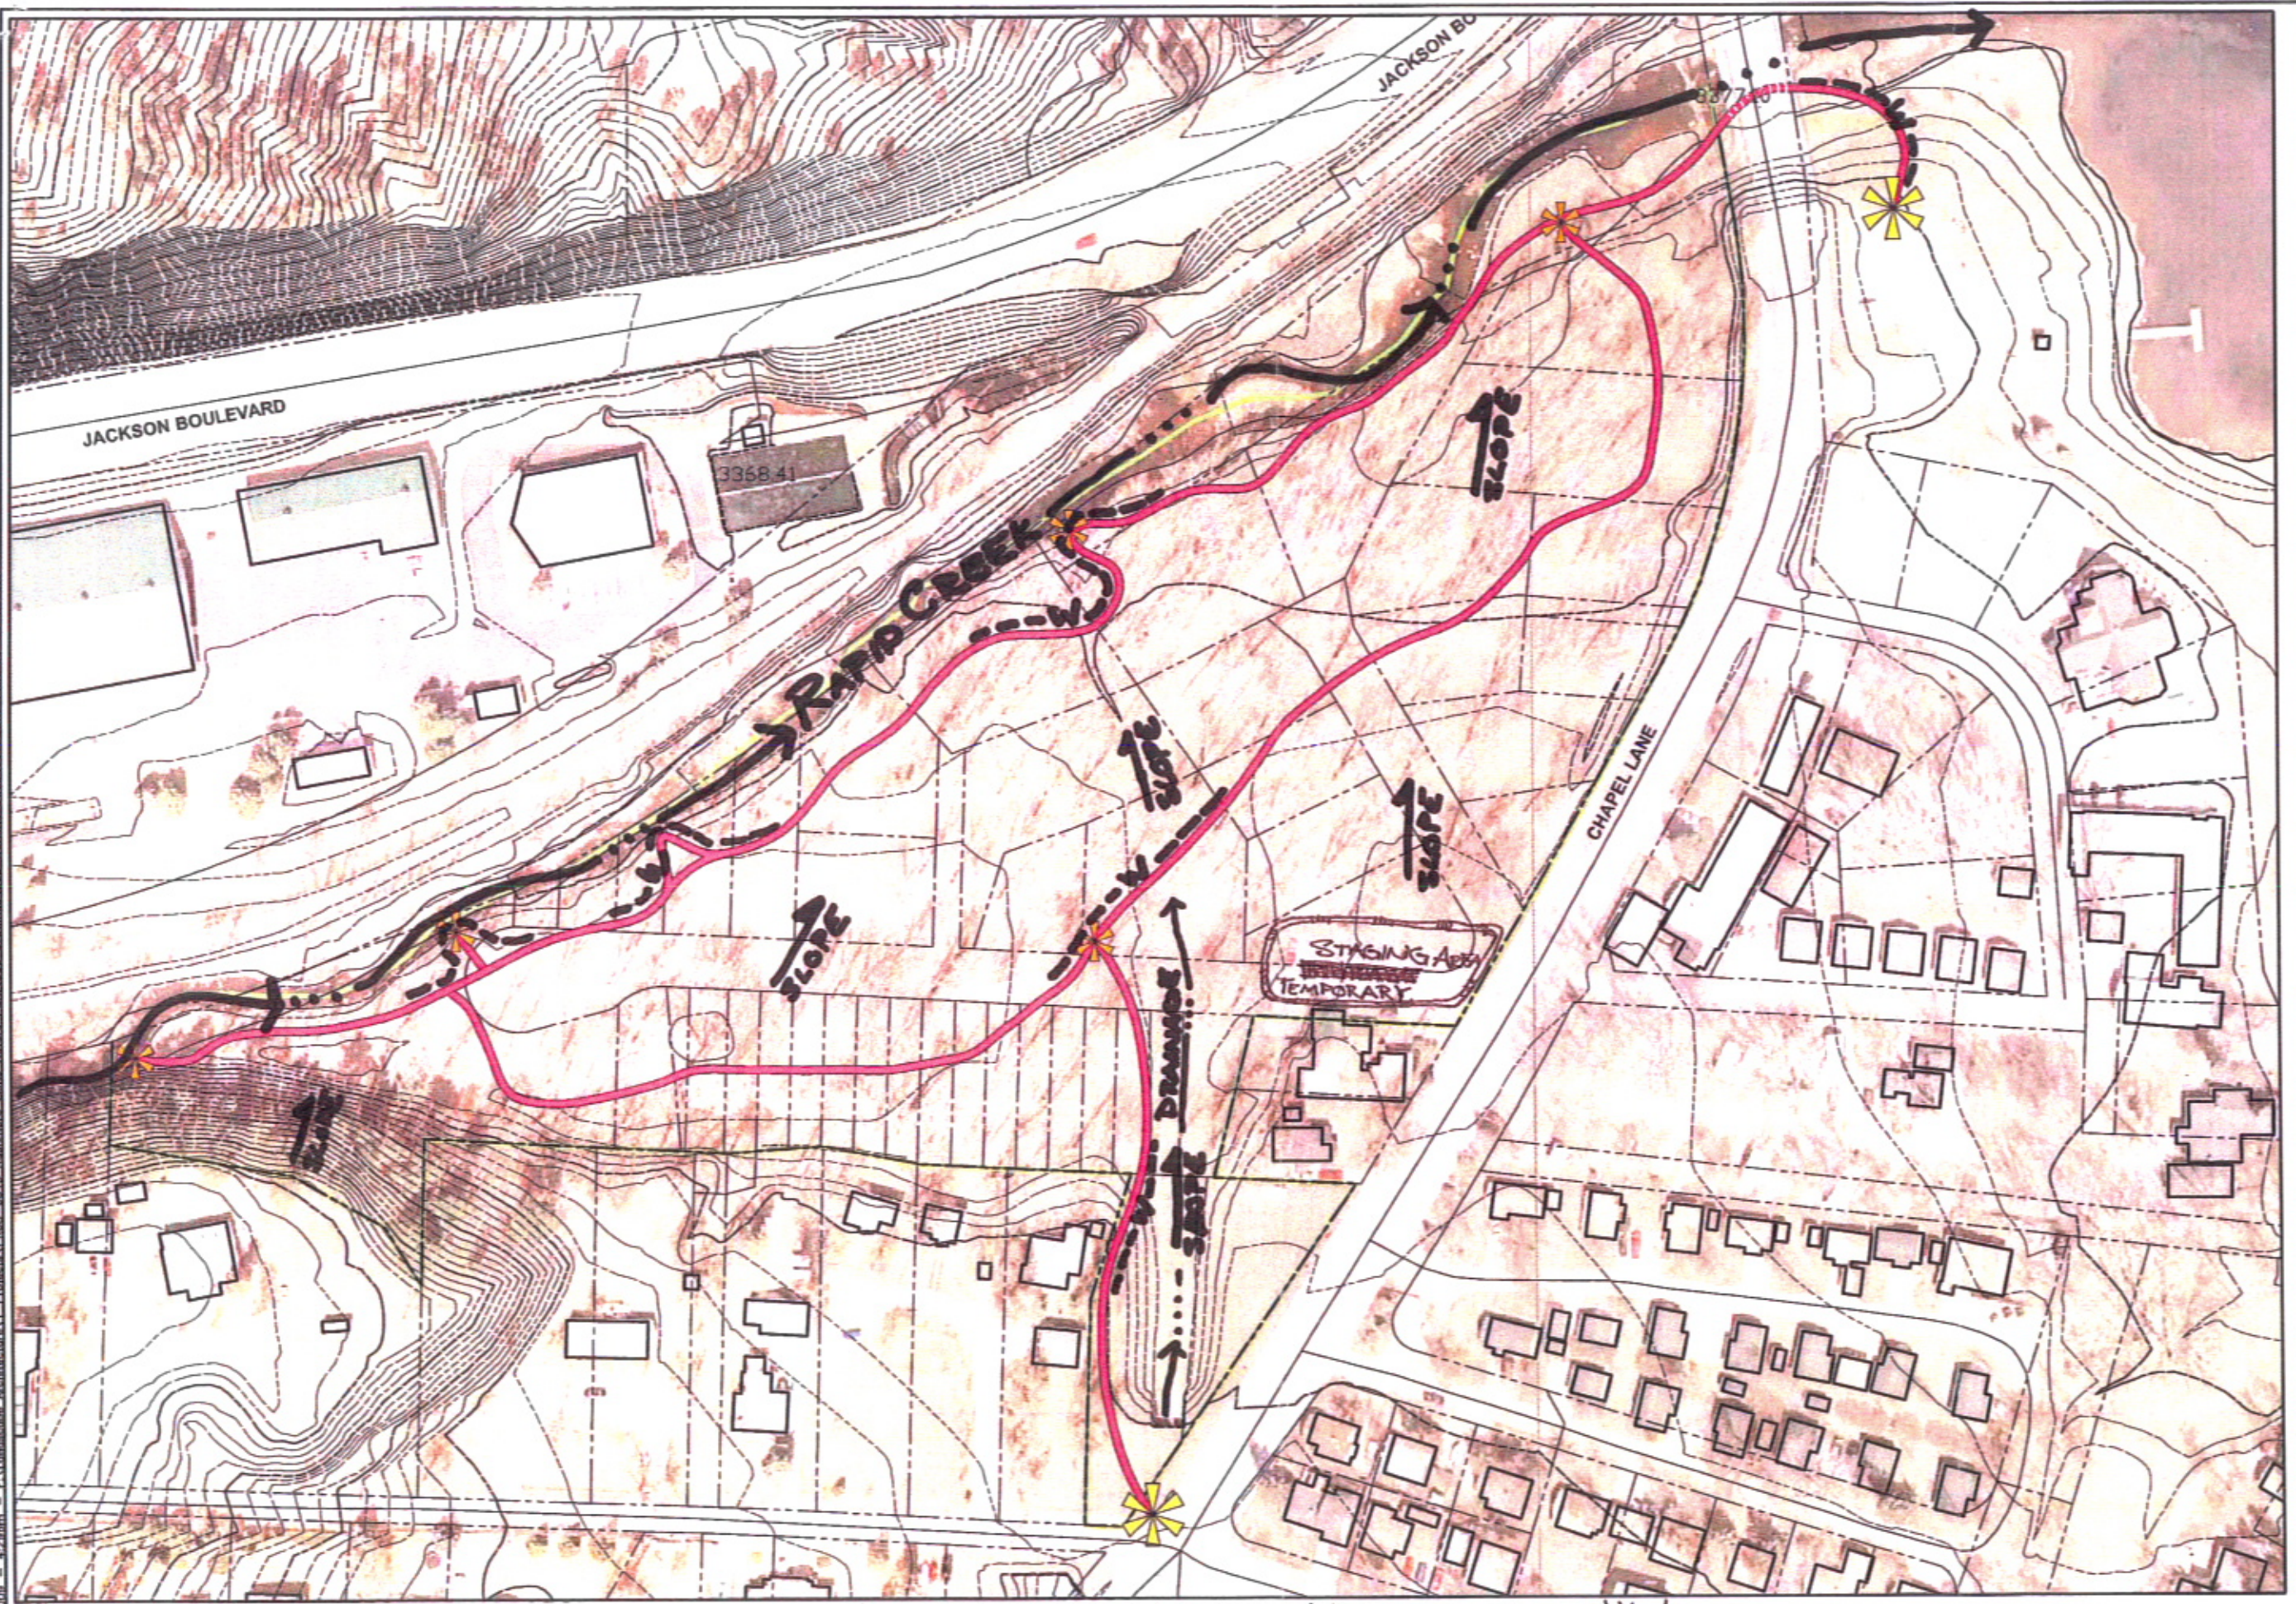

PRELIMINARY - NOT FOR CONSTRUCTION



CITY OF RAPID CITY
LANDSCAPE ARCHITECTURE
PARKS & RECREATION

Scale:	
Designed by:	Drawn by:
RLI	RLI
Design Date:	Plot Date:
Aug. 2008	
Interior Job No:	Survey Date:
1900-6015	
Surveyed by:	

Rushmore Lions Club Nature Park
Trail Development

Sheet Title:	ESCP
Sheet:	L4 of 4

11/08/08/15