

RECEIVED

NOV 12 2003

FULLER  
M...

ORIGINAL

→ Approved sign package

Before

ΕΥΘΕΙ



ΕΥΘΕΛΙ


RECEIVED

NOV 17 2009

Removing banners and awning

after

end view

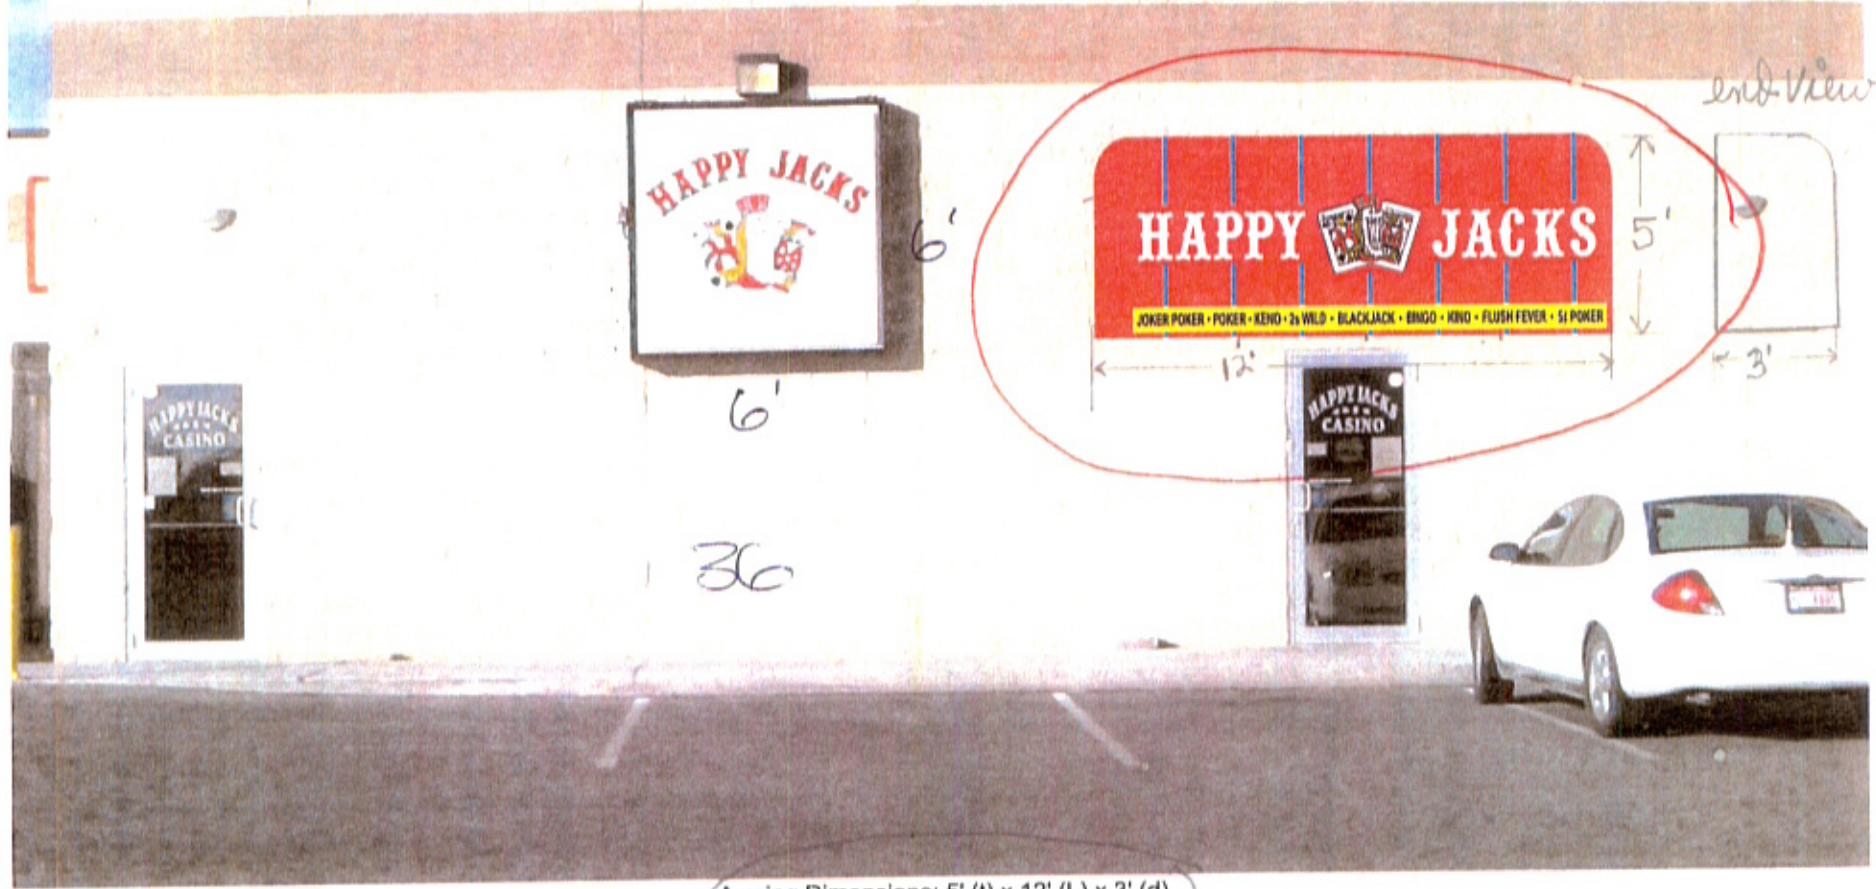

Awning Dimensions: 5' (t) x 12' (L) x 3' (d)



1740 East North St.  
 Rapid City, SD 57701  
**605-348-8744**  
 Fax: 388-6199  
 Email: signs@hills.net

APPROVAL FOR PRESENTATION				SCALE: nts		Client Name/Address		W/O Number	
Date: 9/25/09		Jeri Kalvin Design		Ron Conrad Sales Consultant		Happy Jacks		File Name	
Permit		Locales		Survey		Sales		Production	
Install		Production		Install		Contact: Troy Erickson Location: Don's Grocery Phone: 342-0527 E-mail/fax: troy@mgol.com		HJ Dons Awning 1	

Copyright 2008  
 This drawing was created to assist you in obtaining a permit. The original files herein are the property of Conrad's Big 'C' Signs. Permission to copy or create this drawing can only be obtained through a written agreement with Conrad's Big 'C' Signs. See your sales representative or call our main office.


By signing this drawing document, I understand that I am not obligated to purchase this product, notwithstanding, the above artwork cannot be submitted for pricing, reproduction, or similar manufacturing to another sign company, architectural company or other business entity for the purpose or intent of manufacturing or for use as intellectual property, such as, but not limited to, a company logo, unless the represented logo was provided to Conrad's Big 'C' Signs by the customer and input into this drawing document by a Conrad's employee.

471.25

€UÖ€I



196.5

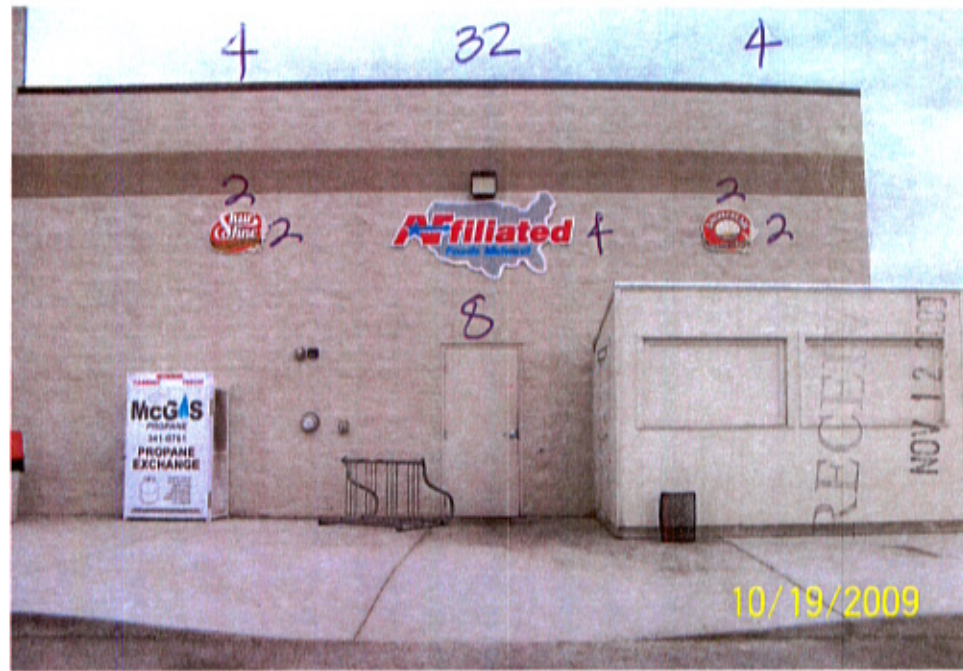

238.75