


- NOTE
1. COORDINATE TELEMETRY ROUGH-IN SCHEDULE WITH OWNER'S SCADA CONTRACTOR
 2. PRE-FINISHED METAL COLOR TO BE SELECTED BY OWNER AT SHOP DRAWINGS
 3. COORDINATE PIPING INSTALLATION WITH UTILITY CONTRACTOR
 4. NOTE LOUVERS, ROOF VENTS, AND ELECTRICAL NOT SHOWN SEE M/E SHEETS.
 5. PROVIDE PERIMETER 3" TRIM AROUND ALL DOORS, WINDOWS, CORNERS, AND SIMILAR AREAS. MATERIAL SAME AS SIDING OR APPROVED PREFINISHED METAL

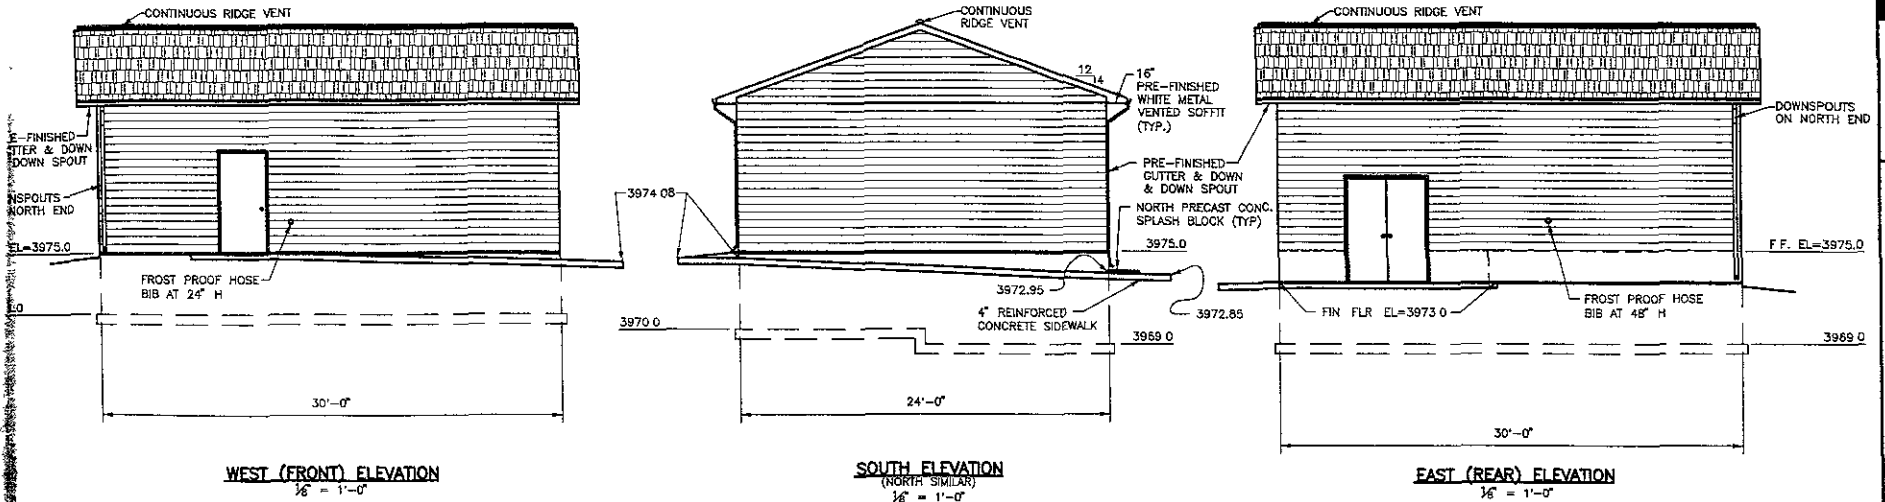


1850 Concourse Drive
 Rapid City, SD 57703
 Phone (605) 341-7800
 Fax (605) 341-7884
 www.cetecengineering.com



DESIGNED	IS
DRAWN	IS
CHECKED	IS
APPROVED	IS
DATE	02/02/09

WELL HOUSE STRUCTURE DETAILS

RECEIVED
 NOV 20 2009
 Rapid City Growth
 Management Department

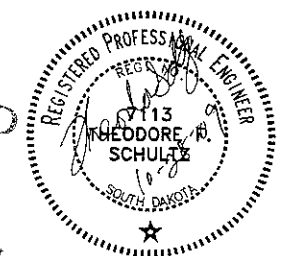

PROJECT: COLONIAL PINE HILLS SANITARY DISTRICT SCHEDULE B: SCHEDULE B: GROULE II WELL HOUSE and PIPING
 SHEET: BS-2