


FOUR FRONT DESIGN INC.



Project	Computed	Date
Subject	Checked	Date
Task	Sheet	Of

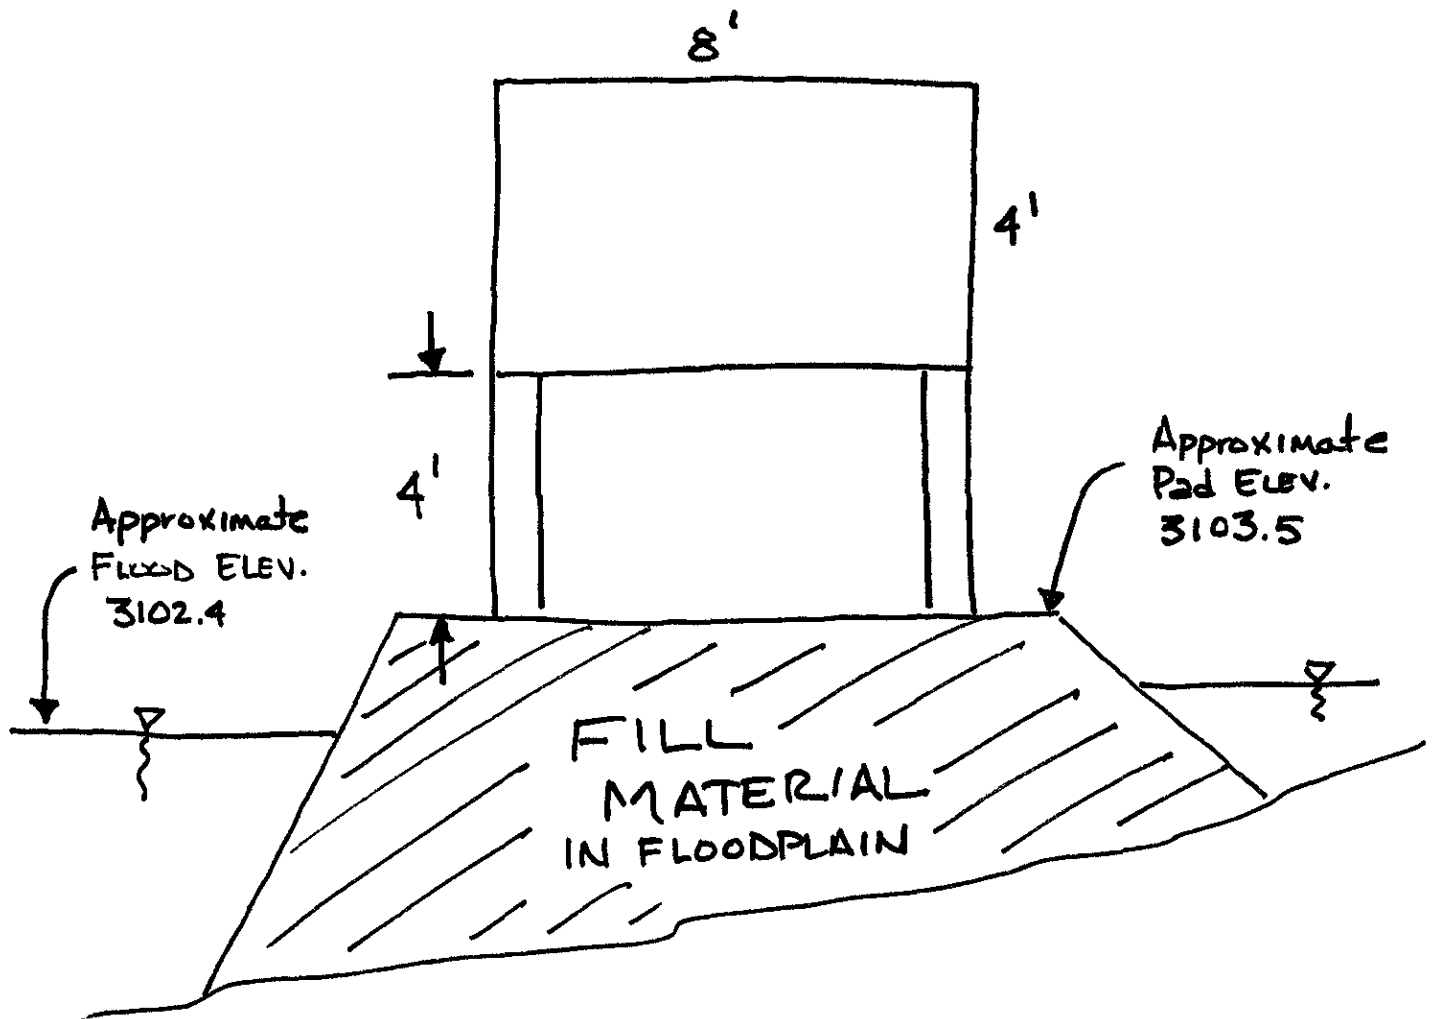

- TEMPORARY SIGN
- ESTIMATED SIZE 8' x 4'
- PROPOSED AS WOOD CONSTRUCTION
- SIGN TO SHOW - " FUTURE HOME OF ...
 - LIST OF GROUPS, DESIGN TEAM, CITY
 - PROPOSED LAYOUT OF SITE