


RECEIVED

FEB - 5 2010

Rapid City Growth
Management Department

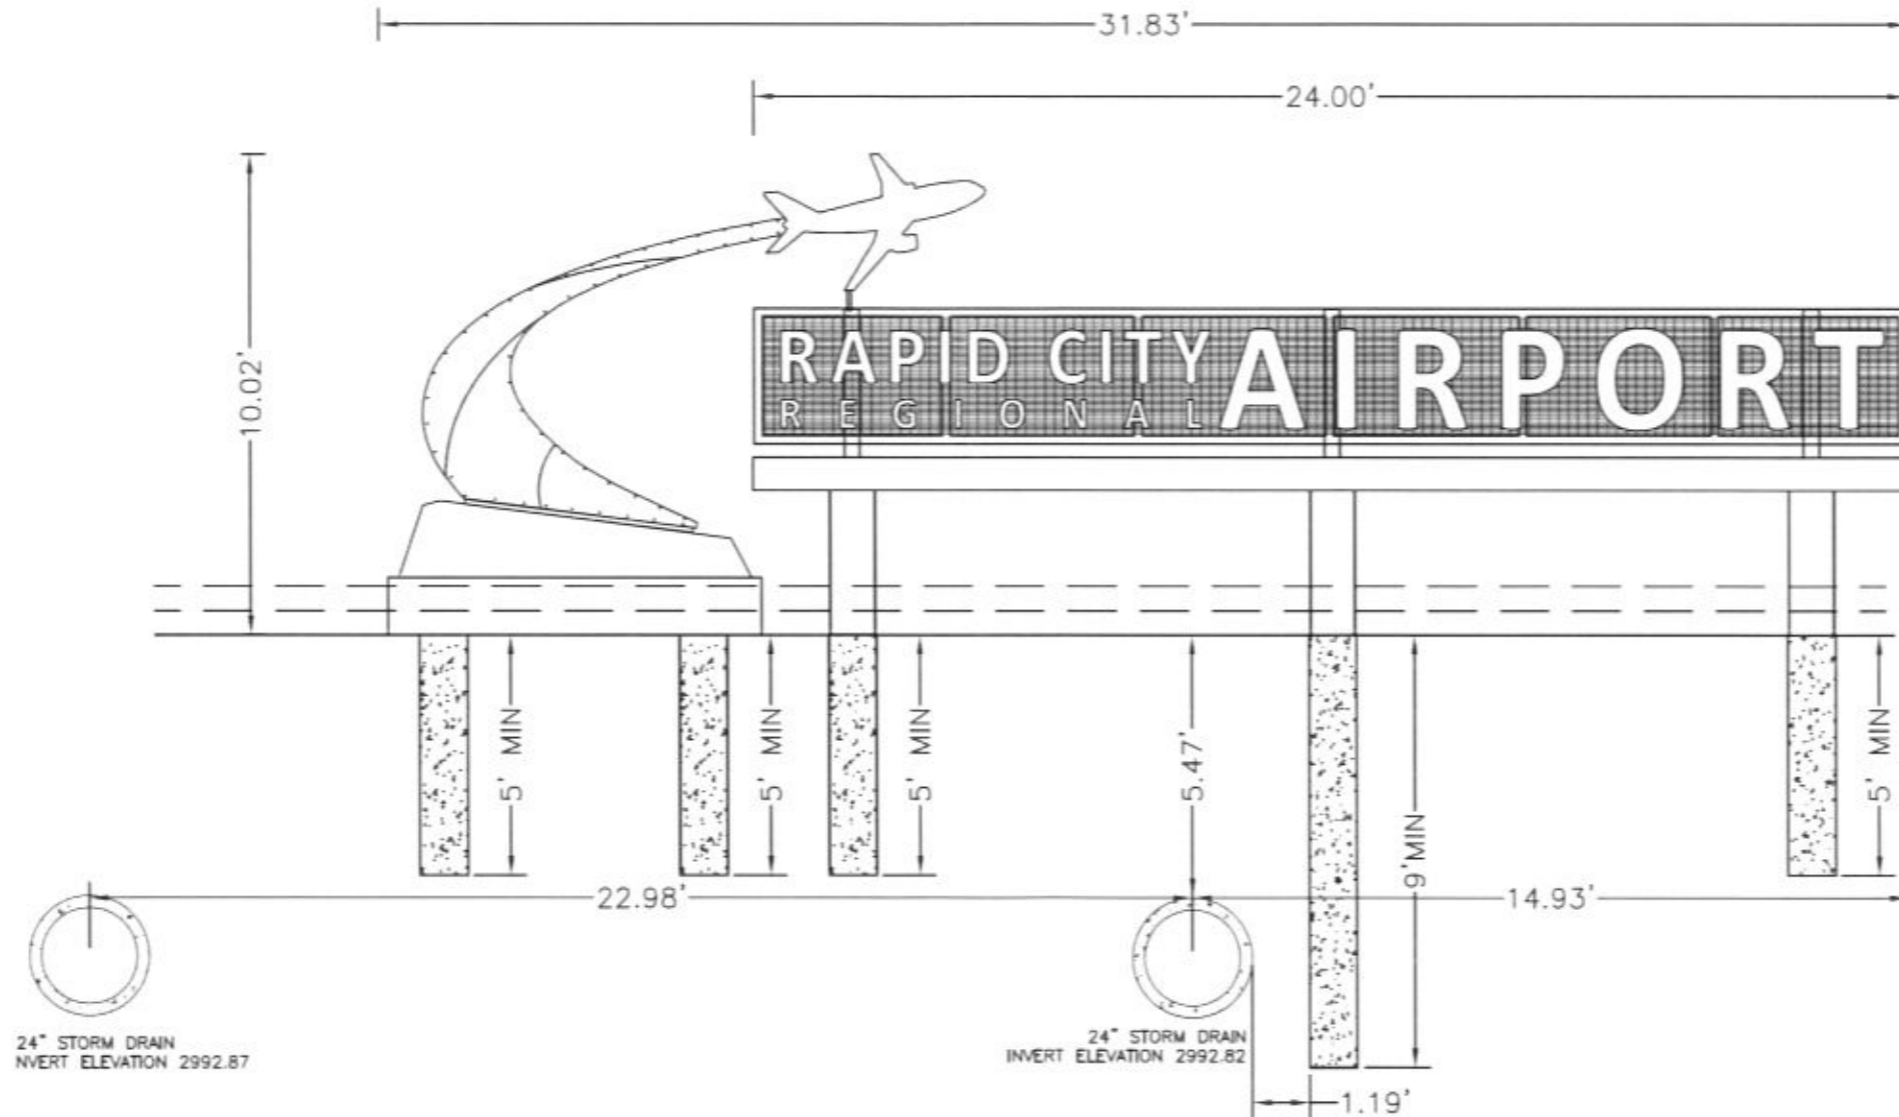

SIGN ELEVATION 3003.56

ROAD CENTERLINE ELEVATION 3001.56
SHOULDER ELEVATION 3001.04
FOUNDATION ELEVATION 3000.54

NOTE:
FOOTING DEPTH ARE SHOWN AS
MINIMUM. ACTUAL FOOTING
DEPTH TO BE DETERMINED BY
SIGN CONTRACTOR.

24" STORM DRAIN
INVERT ELEVATION 2992.87

24" STORM DRAIN
INVERT ELEVATION 2992.82



Rev'd		SHEET NO.	
RAPID CITY REGIONAL AIRPORT RAPID CITY REGIONAL AIRPORT BOARD (OWNER) RAPID CITY, SOUTH DAKOTA			
Kadmas Lee & Jackson <small>Engineers Surveyors Planners</small>		PROPOSED AIRPORT SIGN ELEVATION	
DRW. BY DCH	CHK'D BY	PROJECT NO. 10507107	DATE 2/3/2010
J:\airport\10507107\cadd\ep\10507107SIGN01.DWG			(SIGN ELEV.)
<small>© Kadmas, Lee & Jackson 2010</small>			