


10PD017

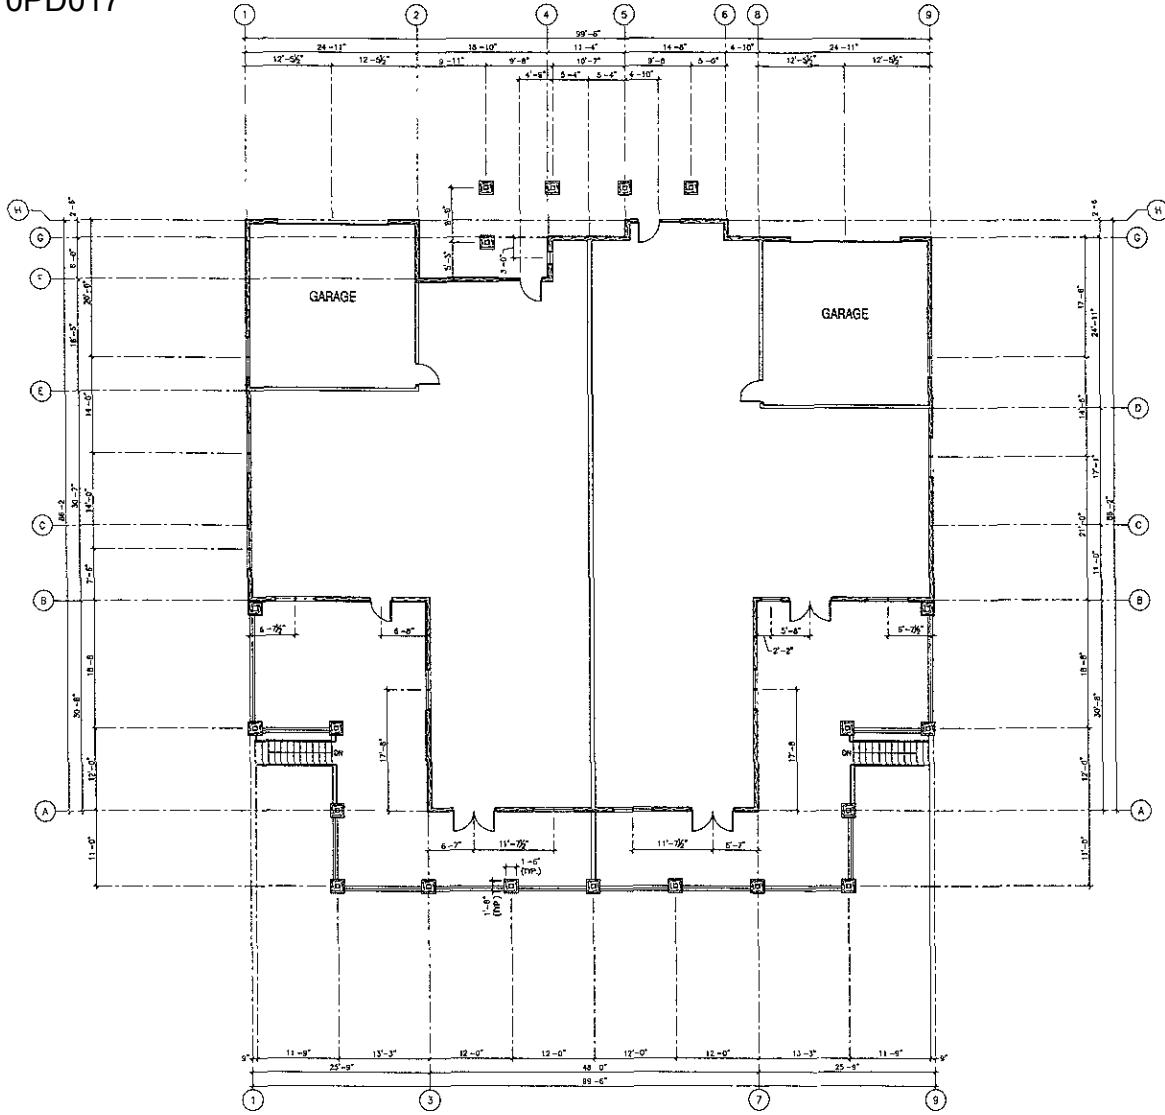

A1 SCALE 1" = 1'-0"

GENERAL SHEET NOTES

1 xxx

SHEET KEYNOTES

1 xxx

**RECEIVED**  
 FEB 26 2010  
 Rapid City Growth  
 Management Department

**UPPER DECK ARCHITECTS, INC.**  
 1301 W. BANDA, D.C. - SUITE 215  
 RAPID CITY, SD 57701  
 PHONE 605 721-8240  
 FAX 605 721-8240

| NO. | DESCRIPTION                 | DATE | BY | REVISION |
|-----|-----------------------------|------|----|----------|
| 1   | UPPER DECK ARCHITECTS, INC. |      |    |          |
| 2   | UPPER DECK ARCHITECTS, INC. |      |    |          |
| 3   | UPPER DECK ARCHITECTS, INC. |      |    |          |

CONSULTANTS

**Capital Development  
 Townhouse**  
 Rapid City, South Dakota

PROJECT NUMBER: 08079  
 DRAWN BY:  
 CHECK BY:  
 SHEET TITLE:

A-102

PRELIMINARY - NOT FOR CONSTRUCTION