


THIS DOCUMENT IS THE PROPERTY OF BAFFUTO ARCHITECTS, P.C. IT IS TO BE USED ONLY FOR THE PROJECT AND SITE SPECIFICALLY IDENTIFIED HEREIN. ANY REUSE OR MODIFICATION OF THIS DOCUMENT WITHOUT THE WRITTEN CONSENT OF BAFFUTO ARCHITECTS, P.C. IS STRICTLY PROHIBITED.

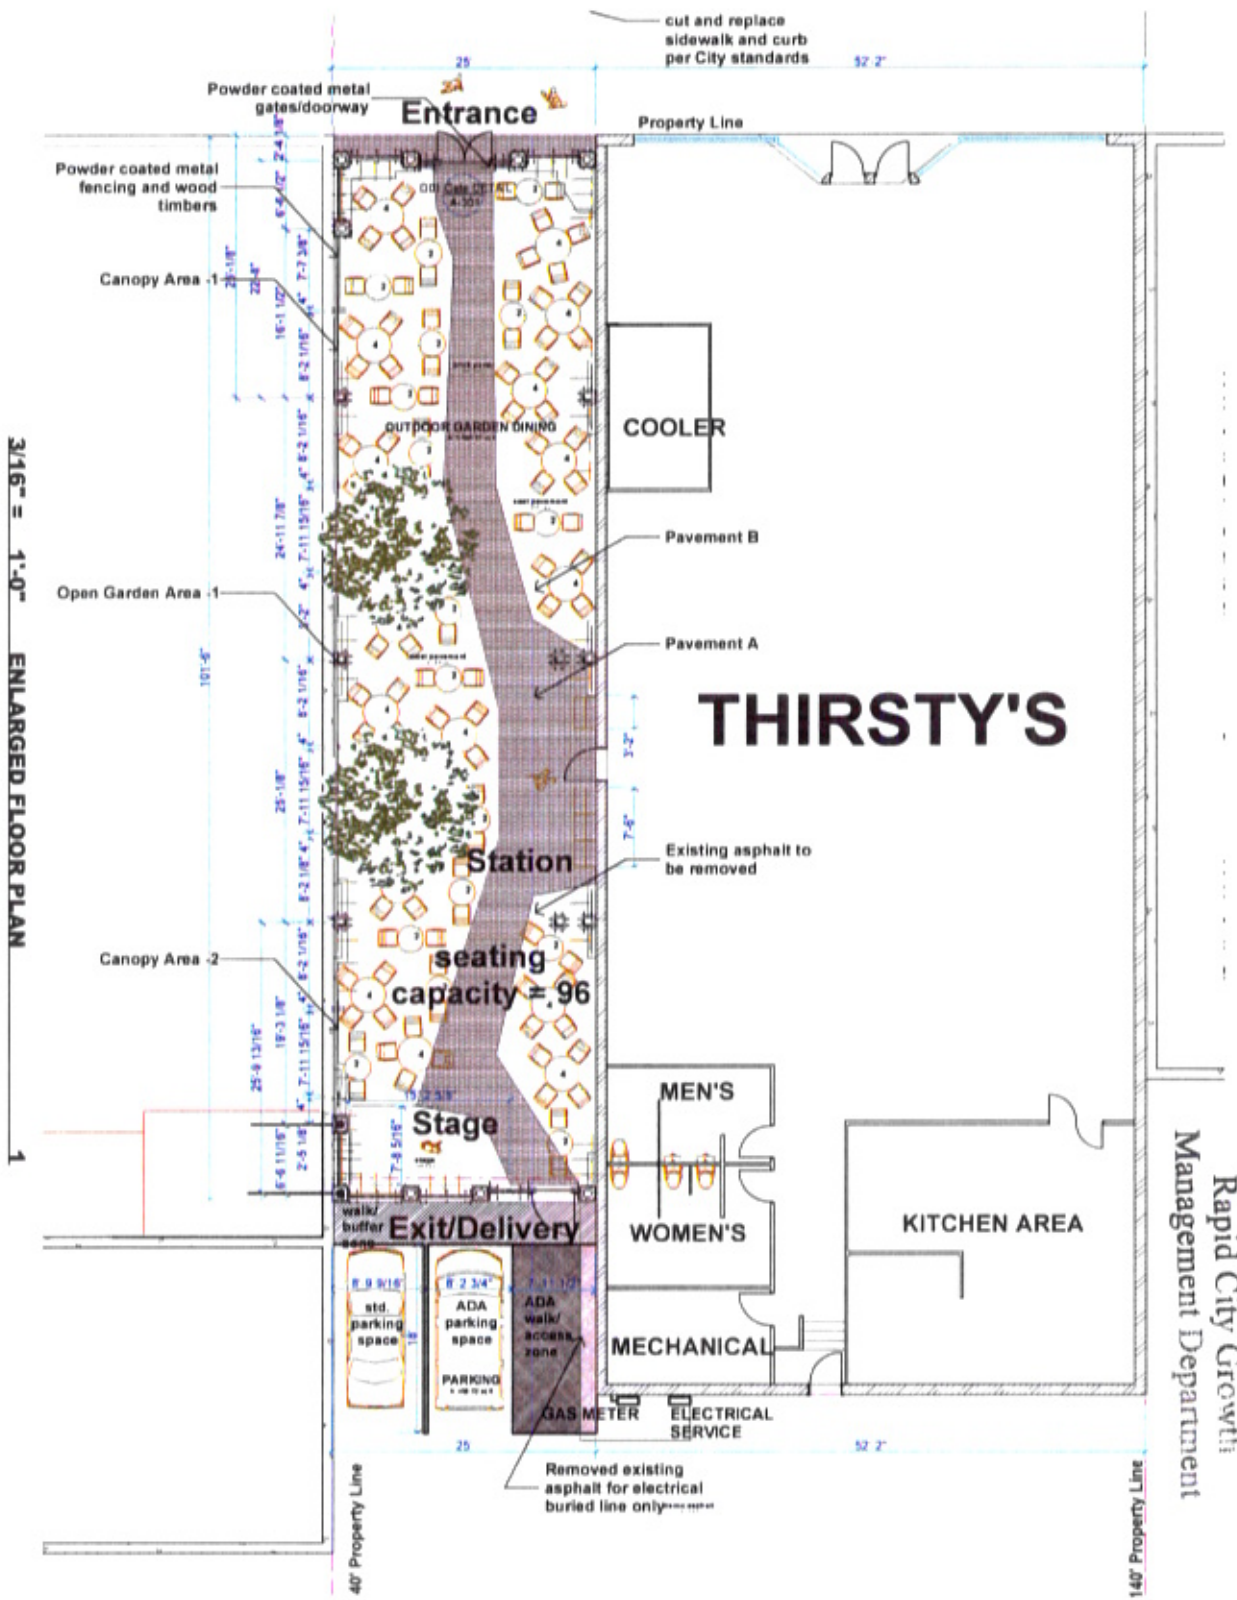

FEB 25 2010

Rapid City Growth Management Department

A-102

Sheet Number

09 011

Project Number

REVISION 2/25/2010

THIRSTY'S
OUTDOOR GARDEN DINING
Solution #2

RAPID CITY, SOUTH DAKOTA



baffuto
ARCHITECTS, P.C.

127 North Broadway
Rapid City, South Dakota 57701
605.343.2222
www.baffuto.com