




Prepared For
WYSS Associates, Inc.
 Landscape Architecture
 Civil/Construction
 Parks & Recreation Design
 728 54th Street - Rapid City, South Dakota 57701-3870
 P.O. Box 348256 - Fax 605.348.6508
 email: info@wyssassociates.com



Designed By MOF / PHW	Drawn By CMW / AKW
Design Date FEB 2010	Post Date 02-26-10
Internal Job No. 05113.2	
Surveyed By FMG, Inc.	Survey Date AUG 2009
Revisions	

POWOW GARDENS & ART MARKET

PROJECT NO. RC08-185050703

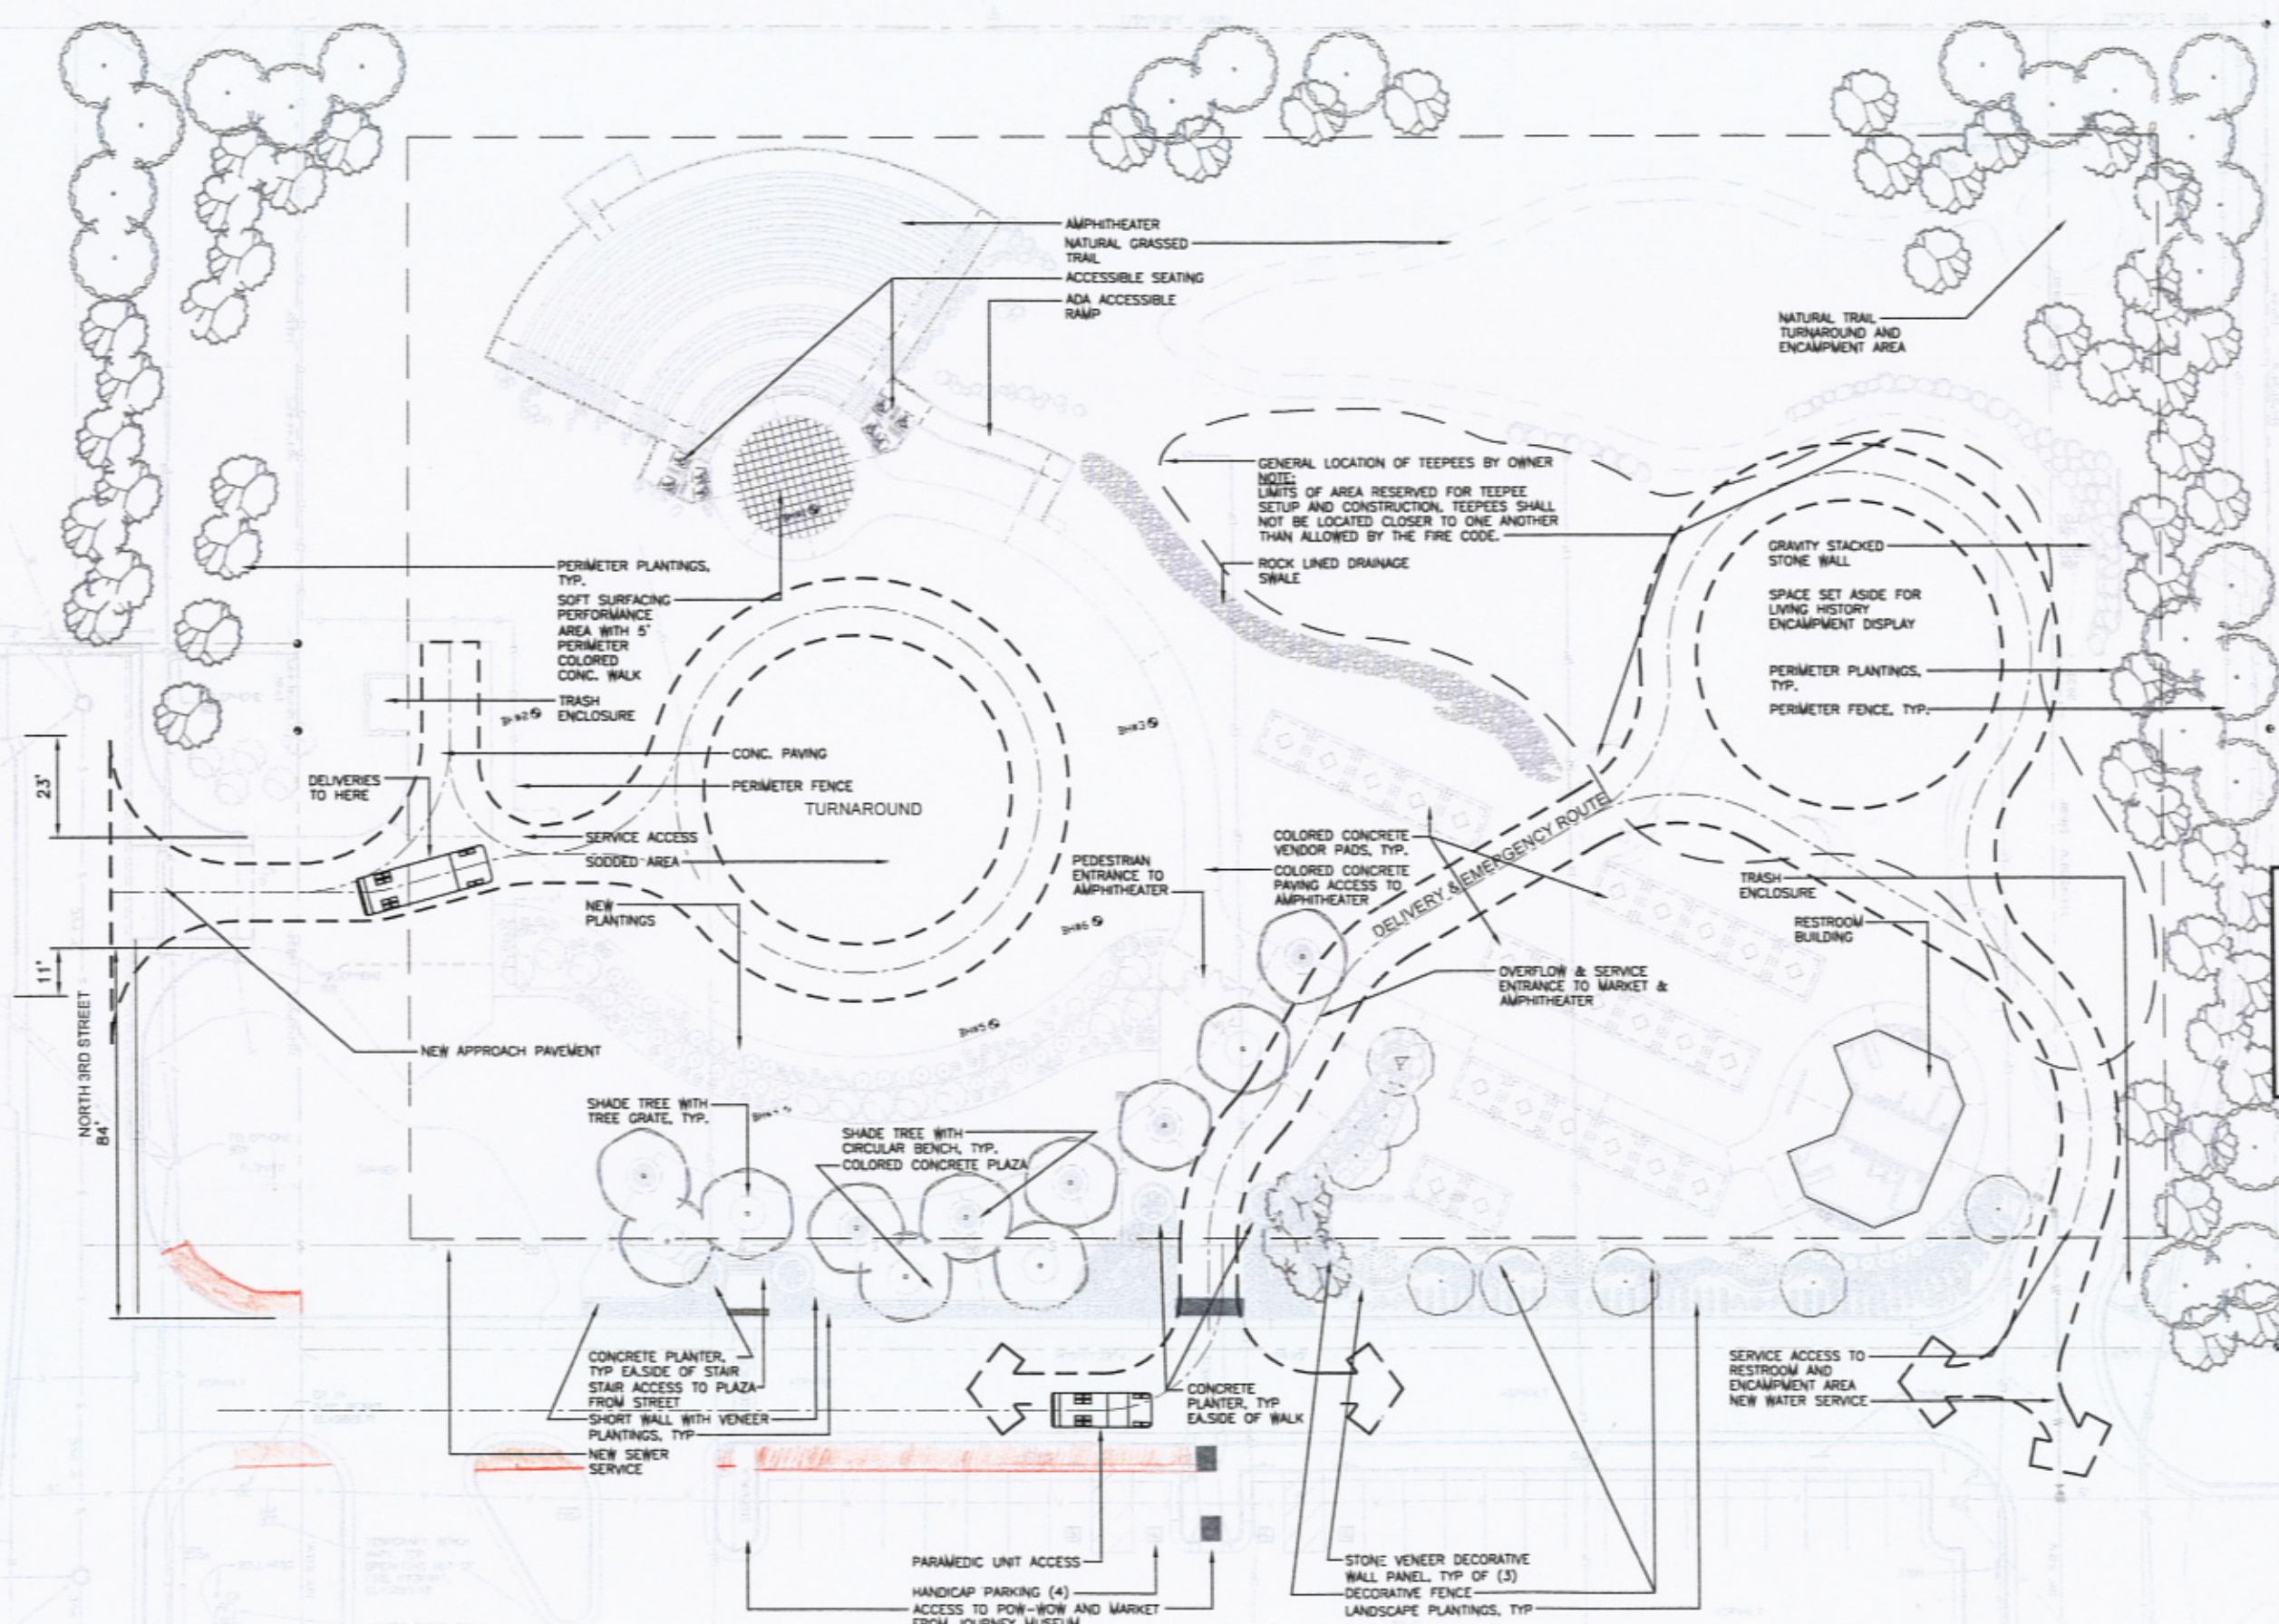

**CITY OF RAPID CITY
 GROWTH MANAGEMENT DEPT.
 DEVELOPMENT SERVICES**

Plans are reviewed for general conformance with applicable governmental regulations, stipulations, design criteria and engineering practices. The City of Rapid City does not certify the suitability, adequacy or completeness of the plans or design, which are the responsibility of the engineer of record. All necessary permits shall be obtained prior to construction of the proposed public improvements.

Engineering Review: _____ Date: _____
 COMMENTS