


Need of copies

The parking lot will still have two entrances open, we only want to use one half of the parking lot

The red out line is orange snow fence  
Adjacent Buildings

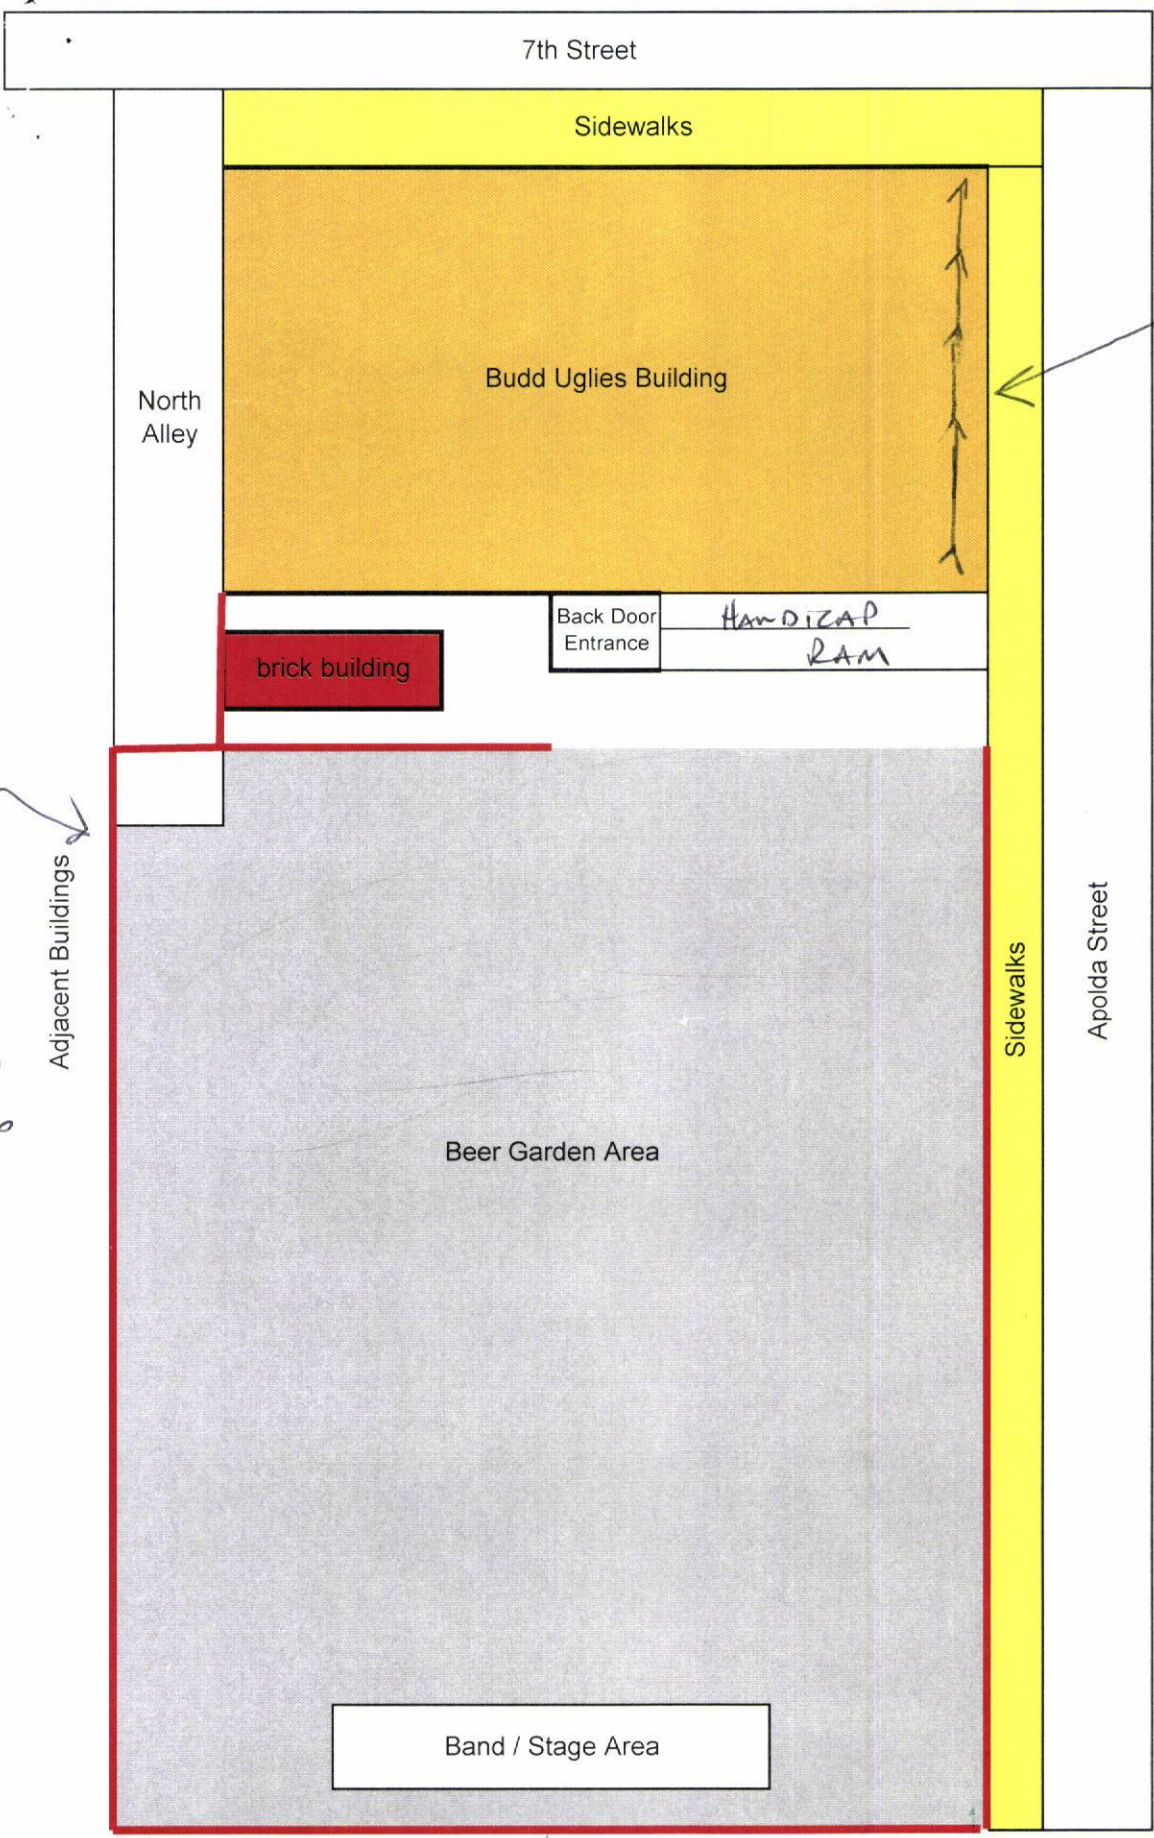

Building NOT TO SCALE

50'

94'

Parking Lot Entrances

RECEIVED

APR 30 2010

Papio City Growth Management Department

7th Street

Sidewalks

Buildings NOT TO SCALE

ATTN  
JIM  
FLAEN

North Alley

Budd Ugles Building

Picn  
Tables

Back Door  
Entrance

HANDICAP Ramp

Security \*

Dumpsters

Pork  
Pattys  
x 4

Adjacent Buildings

\* -> Security

Apolda Street

Sidewalks

NO UNDER  
EVENTS will  
Be 21  
Plus

Beer Garden Area

94'

MAY 14, 2016  
J

Band / Stage Area

RECEIVED

< 50' >

MAY 14 2010