

LANDSCAPING REQUIRED: (15000 - 3960)	11,040 PTS
LANDSCAPING PROVIDED:	11,220 PTS > 11,040 PTS (OK)
ROW POINTS (25% MAX=2760 PTS)	= 2,760
501 SY GRASS (10 PTS / SY)	5010
3 EXISTING LARGE TREES (2000 PTS EA)	6000
WITHIN 20 FT OF PARKING (50% MIN=5520 PTS)	= 6,020
77 SY GRASS (10 PTS / SY)	770
21 SHRUBS (250 PTS EA)	5500
BEYOND 20 FT OF PARKING	= 2,440
44 SY GRASS (10 PTS / SY)	440
1 EXISTING EVERGREEN TREE (2000 PTS EA)	2000

LANDSCAPING MATERIALS LEGEND




PROPOSED SHRUBS (250 PTS EACH)

DECIDUOUS CHOICES:


- BARBERRY (GOLDEN, ROSE GLOW)
- CURRANT (ALPINE)
- POTENTILLA (CORINATION TRIUMPH, GOLD DROP, GOLDFINGER)
- ROSES, HARDY SHRUB.
- SPIREA (GOLDMOUND)

EVERGREEN CHOICES:


- ARBORVITAE, GLOBE (HETZ MIDGET)
- JUNIPER (MINT JULEP, COMPACT PFITZER, SEA GREEN, SAVIN)

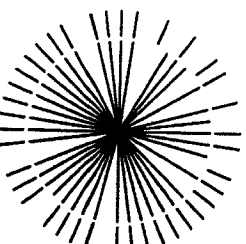

EXISTING EVERGREEN TREE (2000 PTS EACH)

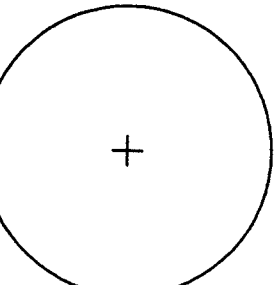

EXISTING LARGE DECIDUOUS TREE (2000 PTS EACH)

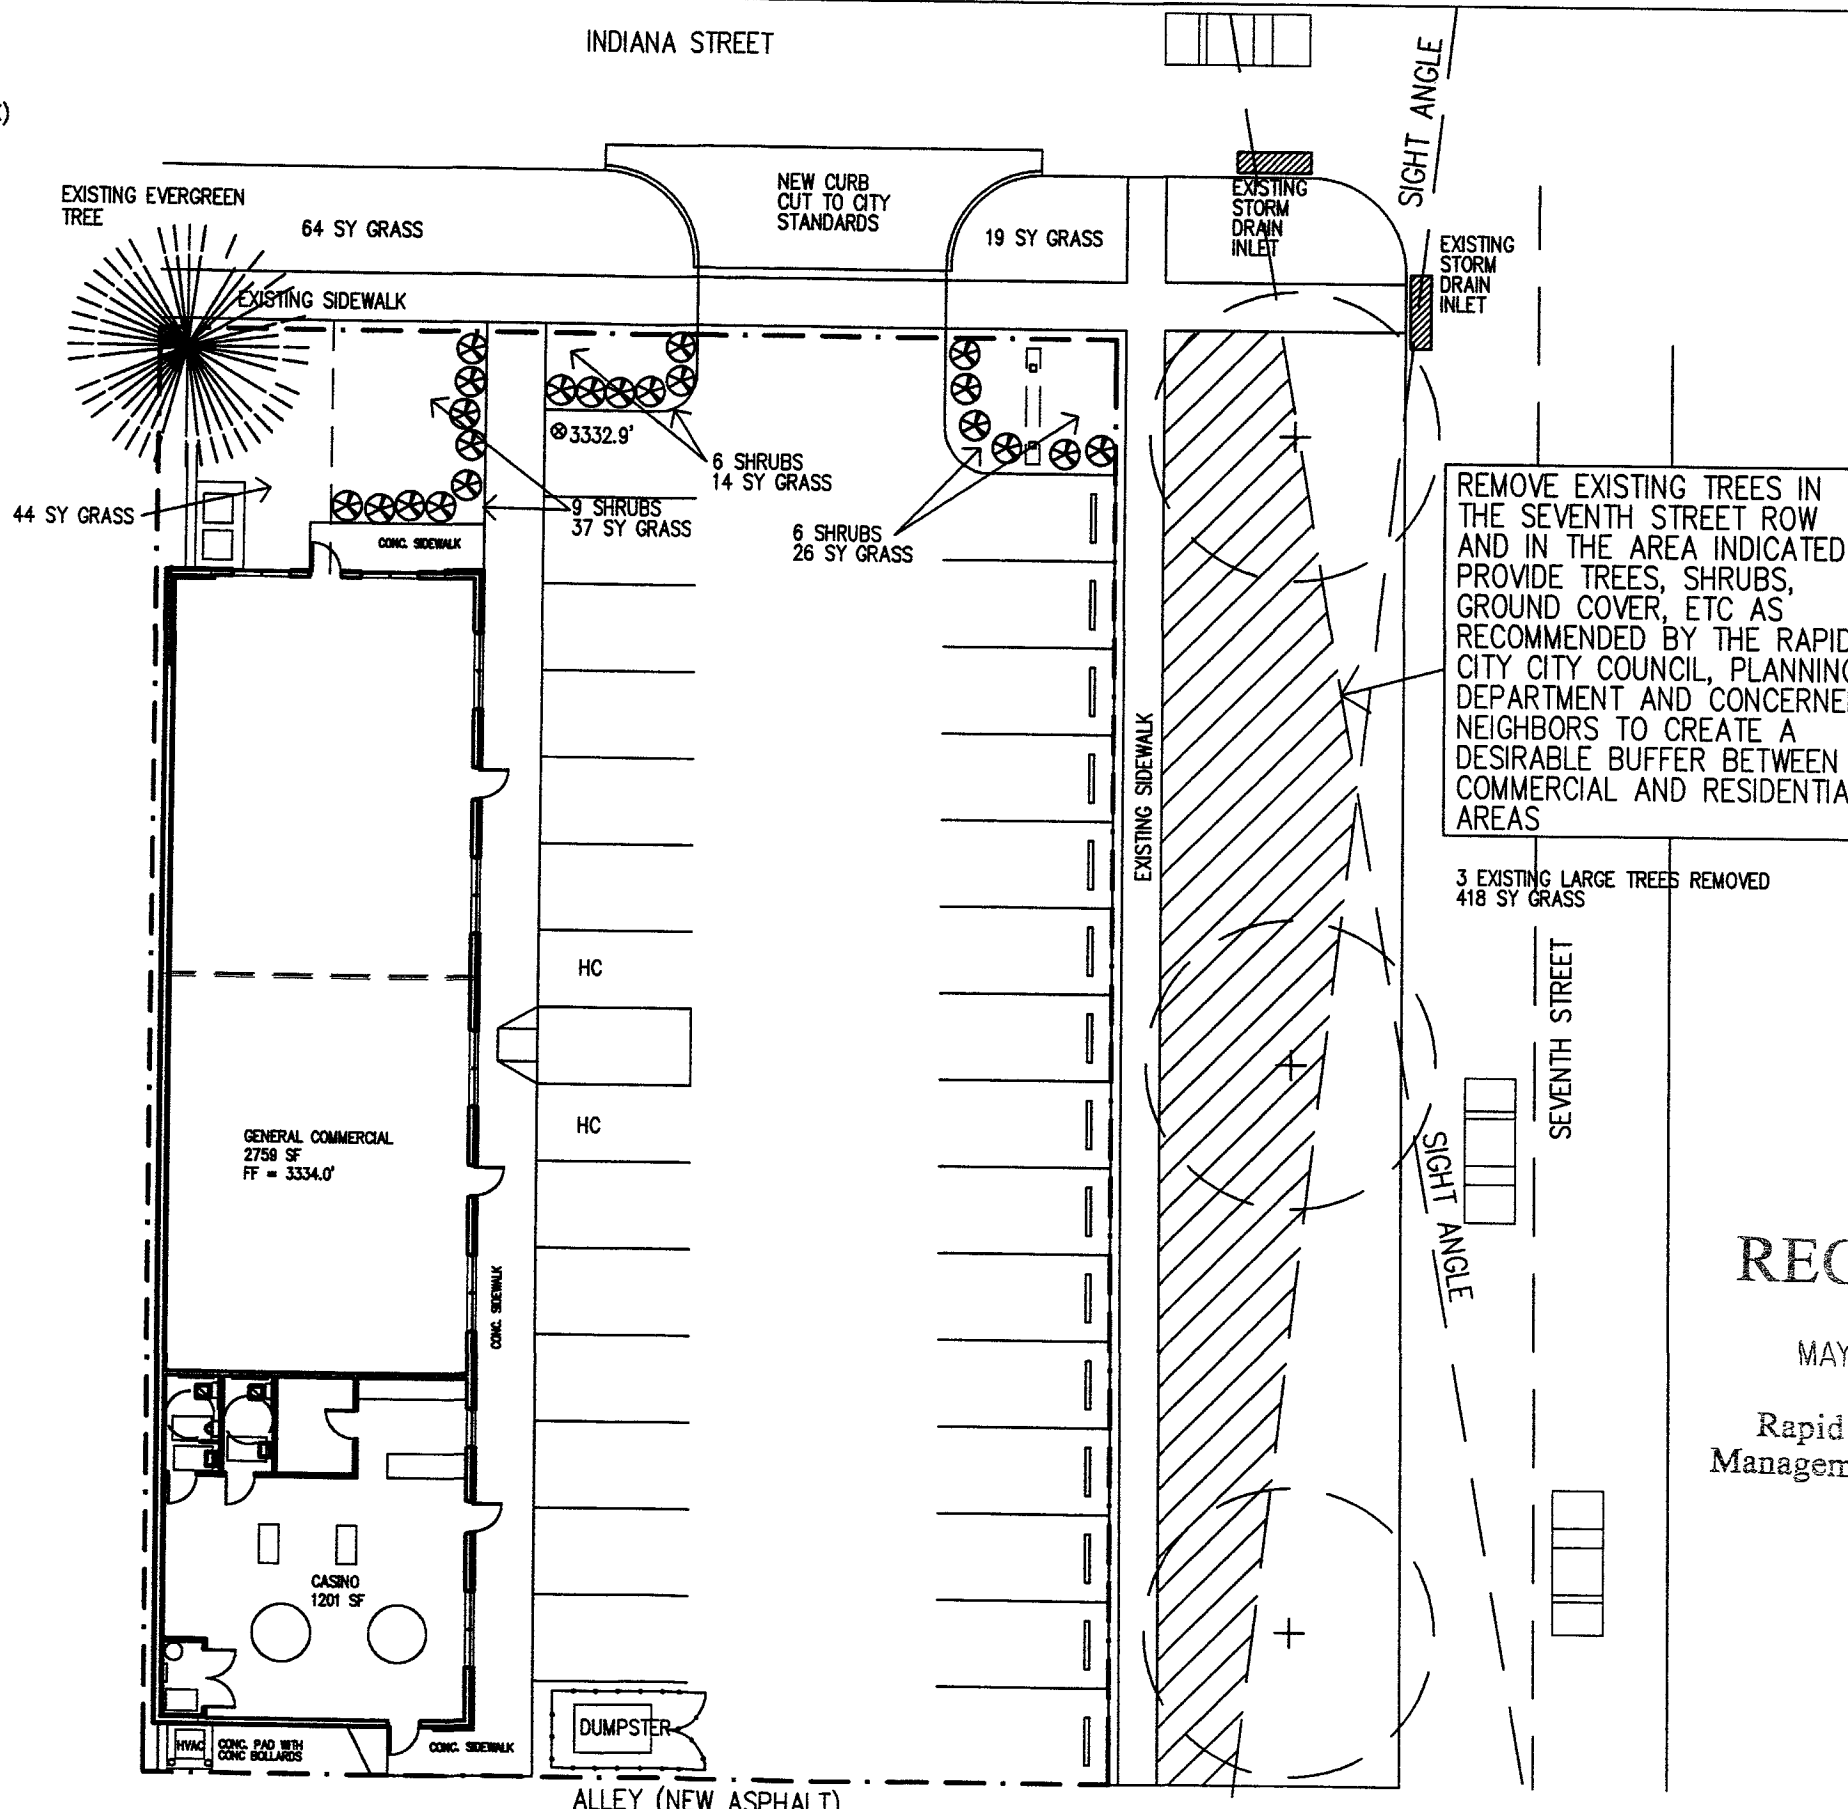

REMOVE EXISTING TREES IN THE SEVENTH STREET ROW AND IN THE AREA INDICATED PROVIDE TREES, SHRUBS, GROUND COVER, ETC AS RECOMMENDED BY THE RAPID CITY CITY COUNCIL, PLANNING DEPARTMENT AND CONCERNED NEIGHBORS TO CREATE A DESIRABLE BUFFER BETWEEN COMMERCIAL AND RESIDENTIAL AREAS

3 EXISTING LARGE TREES REMOVED
418 SY GRASS

KENNEDY K D DESIGN GROUP INC
 4955 ENCHANTED PINES DRIVE
 RAPID CITY, SD 57701
 PHONE. 605.342. 5314
 FAX. 605.342. 5314

CLIENT:
 REEL WYNING LLC
 4941 ENCHANTED PINES DRIVE
 RAPID CITY, SD 57701
 605.716.1800

PROJECT:
 NEW COMMERCIAL MALL
 703 & 705 INDIANA STREET
 RAPID CITY, SD 57701

LANDSCAPE PLAN

RECEIVED
 MAY 14 2010
 Rapid City Growth
 Management Department

PROJECT NO: 527
 FILE NO: 527-2
 DRAWN BY: RKK
 CHECK BY: RKK
 DATE: 12.09.05
 REVISION #1: 12.28.05
 REVISION #2: 01.04.06

L1R2
 Drawing Number

LANDSCAPE PLAN
 SCALE: 1" = 20'

